
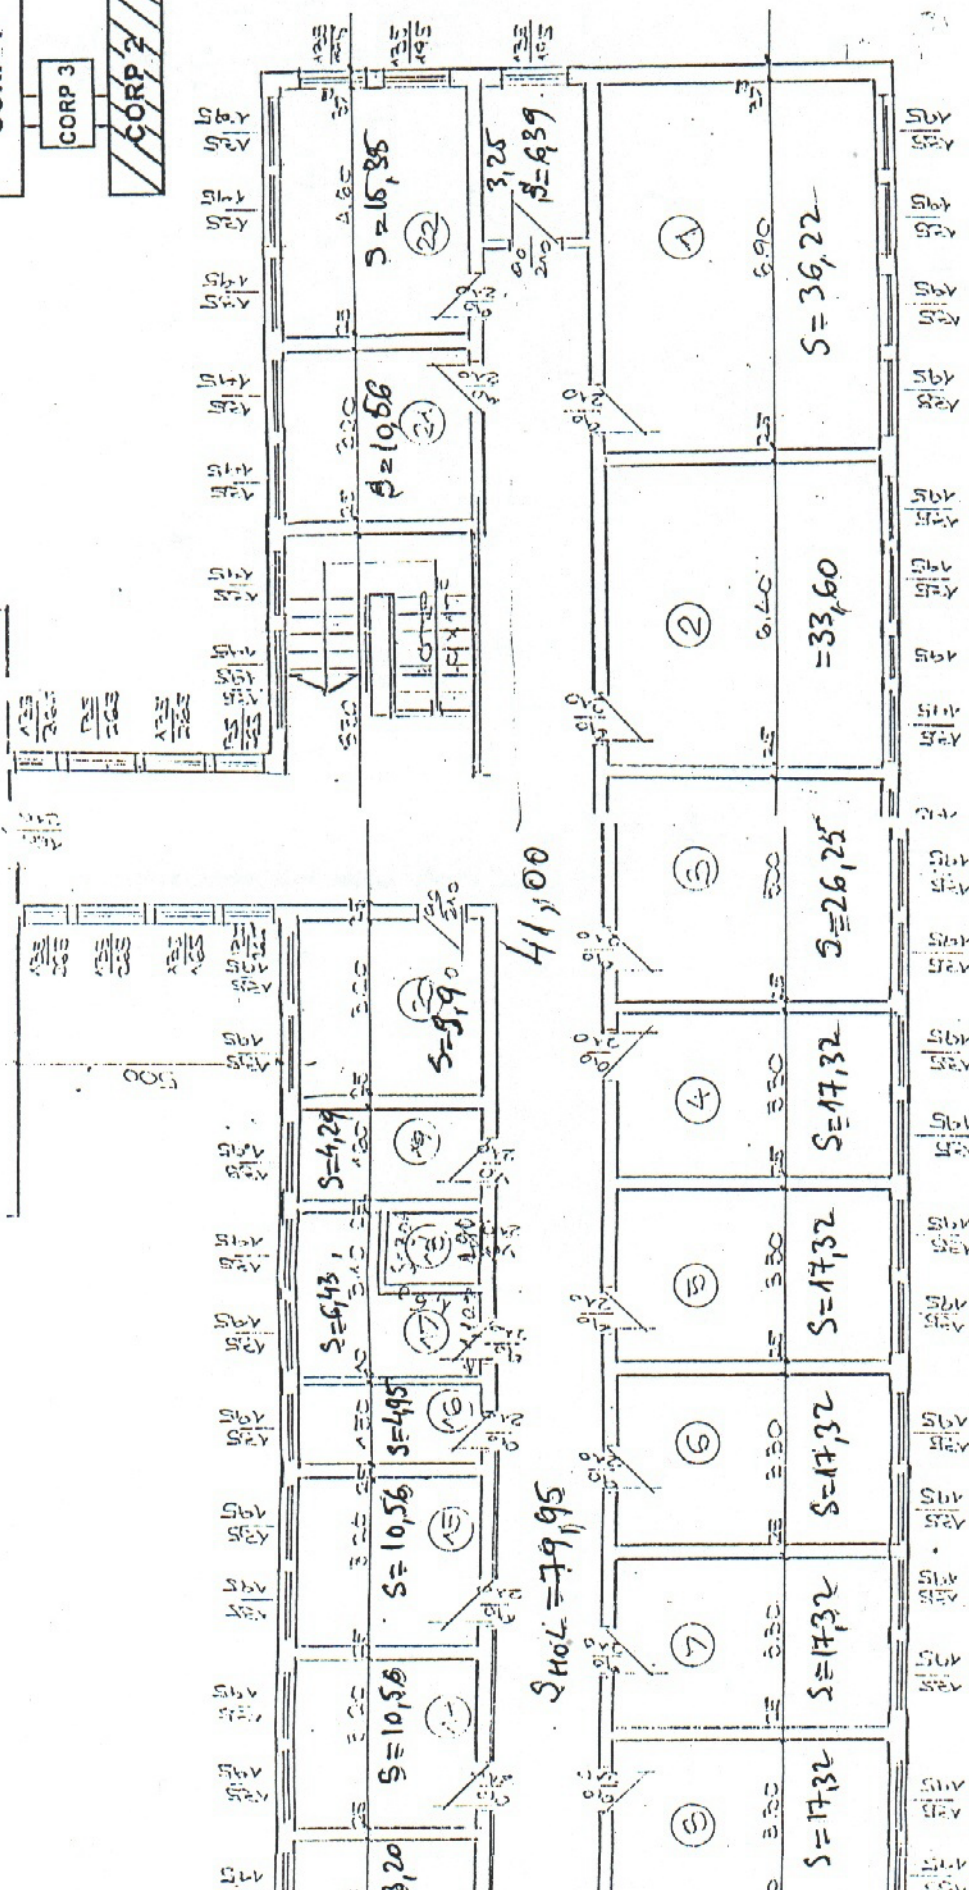


ANEXA 5

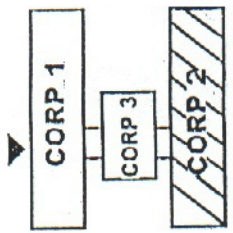

S = 419,79

- 12 CHIMIE SANITARA
- 13 INFECTE
- 14 PARAZITOLOGIE INSAMANTARE
- 15 INSAMANTARE BACTERIOLOGIE
- 16 W.C.
- 17 OFICIU
- 18 VESTIAR
- 19 VESTIAR
- 20 CAMERA PRIMIRE PROSE SI RECOLTARI
- 21 CAMERA TEHNICA (VENTILATII)
- 22 CAMERA TEHNICA (VENTILATII)

Denumire proiect:		D.S.P. Slatina, str. Tineretului, nr. 1, Jud. Olt	
Beneficiar:		DIRECTIA DE SANATATE PUBLICA A JUD. OLT	
S.C. PRONUC S.		PROIECTAT	
DESENAT		SCARA	
SEF PROIEC		PLAN ETAJ II	
		CORP 2	
		FAZA	
		NR. PR 033/04	
		NR. PL A9	