


Parcela (2)

Nr. Pct.	Coordonate pct.de contur		Lungimi laturi D(i,i+1)
	X [m]	Y [m]	
186	331223.520	469483.714	41.746
187	331196.664	469451.753	83.175
188	331253.908	469391.411	12.314
189	331263.098	469399.607	23.901
190	331280.230	469382.941	19.391
191	331295.388	469395.035	22.740
192	331309.341	469412.991	128.072
193	331398.708	469504.730	108.304
194	331325.738	469584.762	13.000
195	331316.275	469575.849	85.665
196	331257.273	469513.742	5.952
197	331252.414	469517.179	44.213

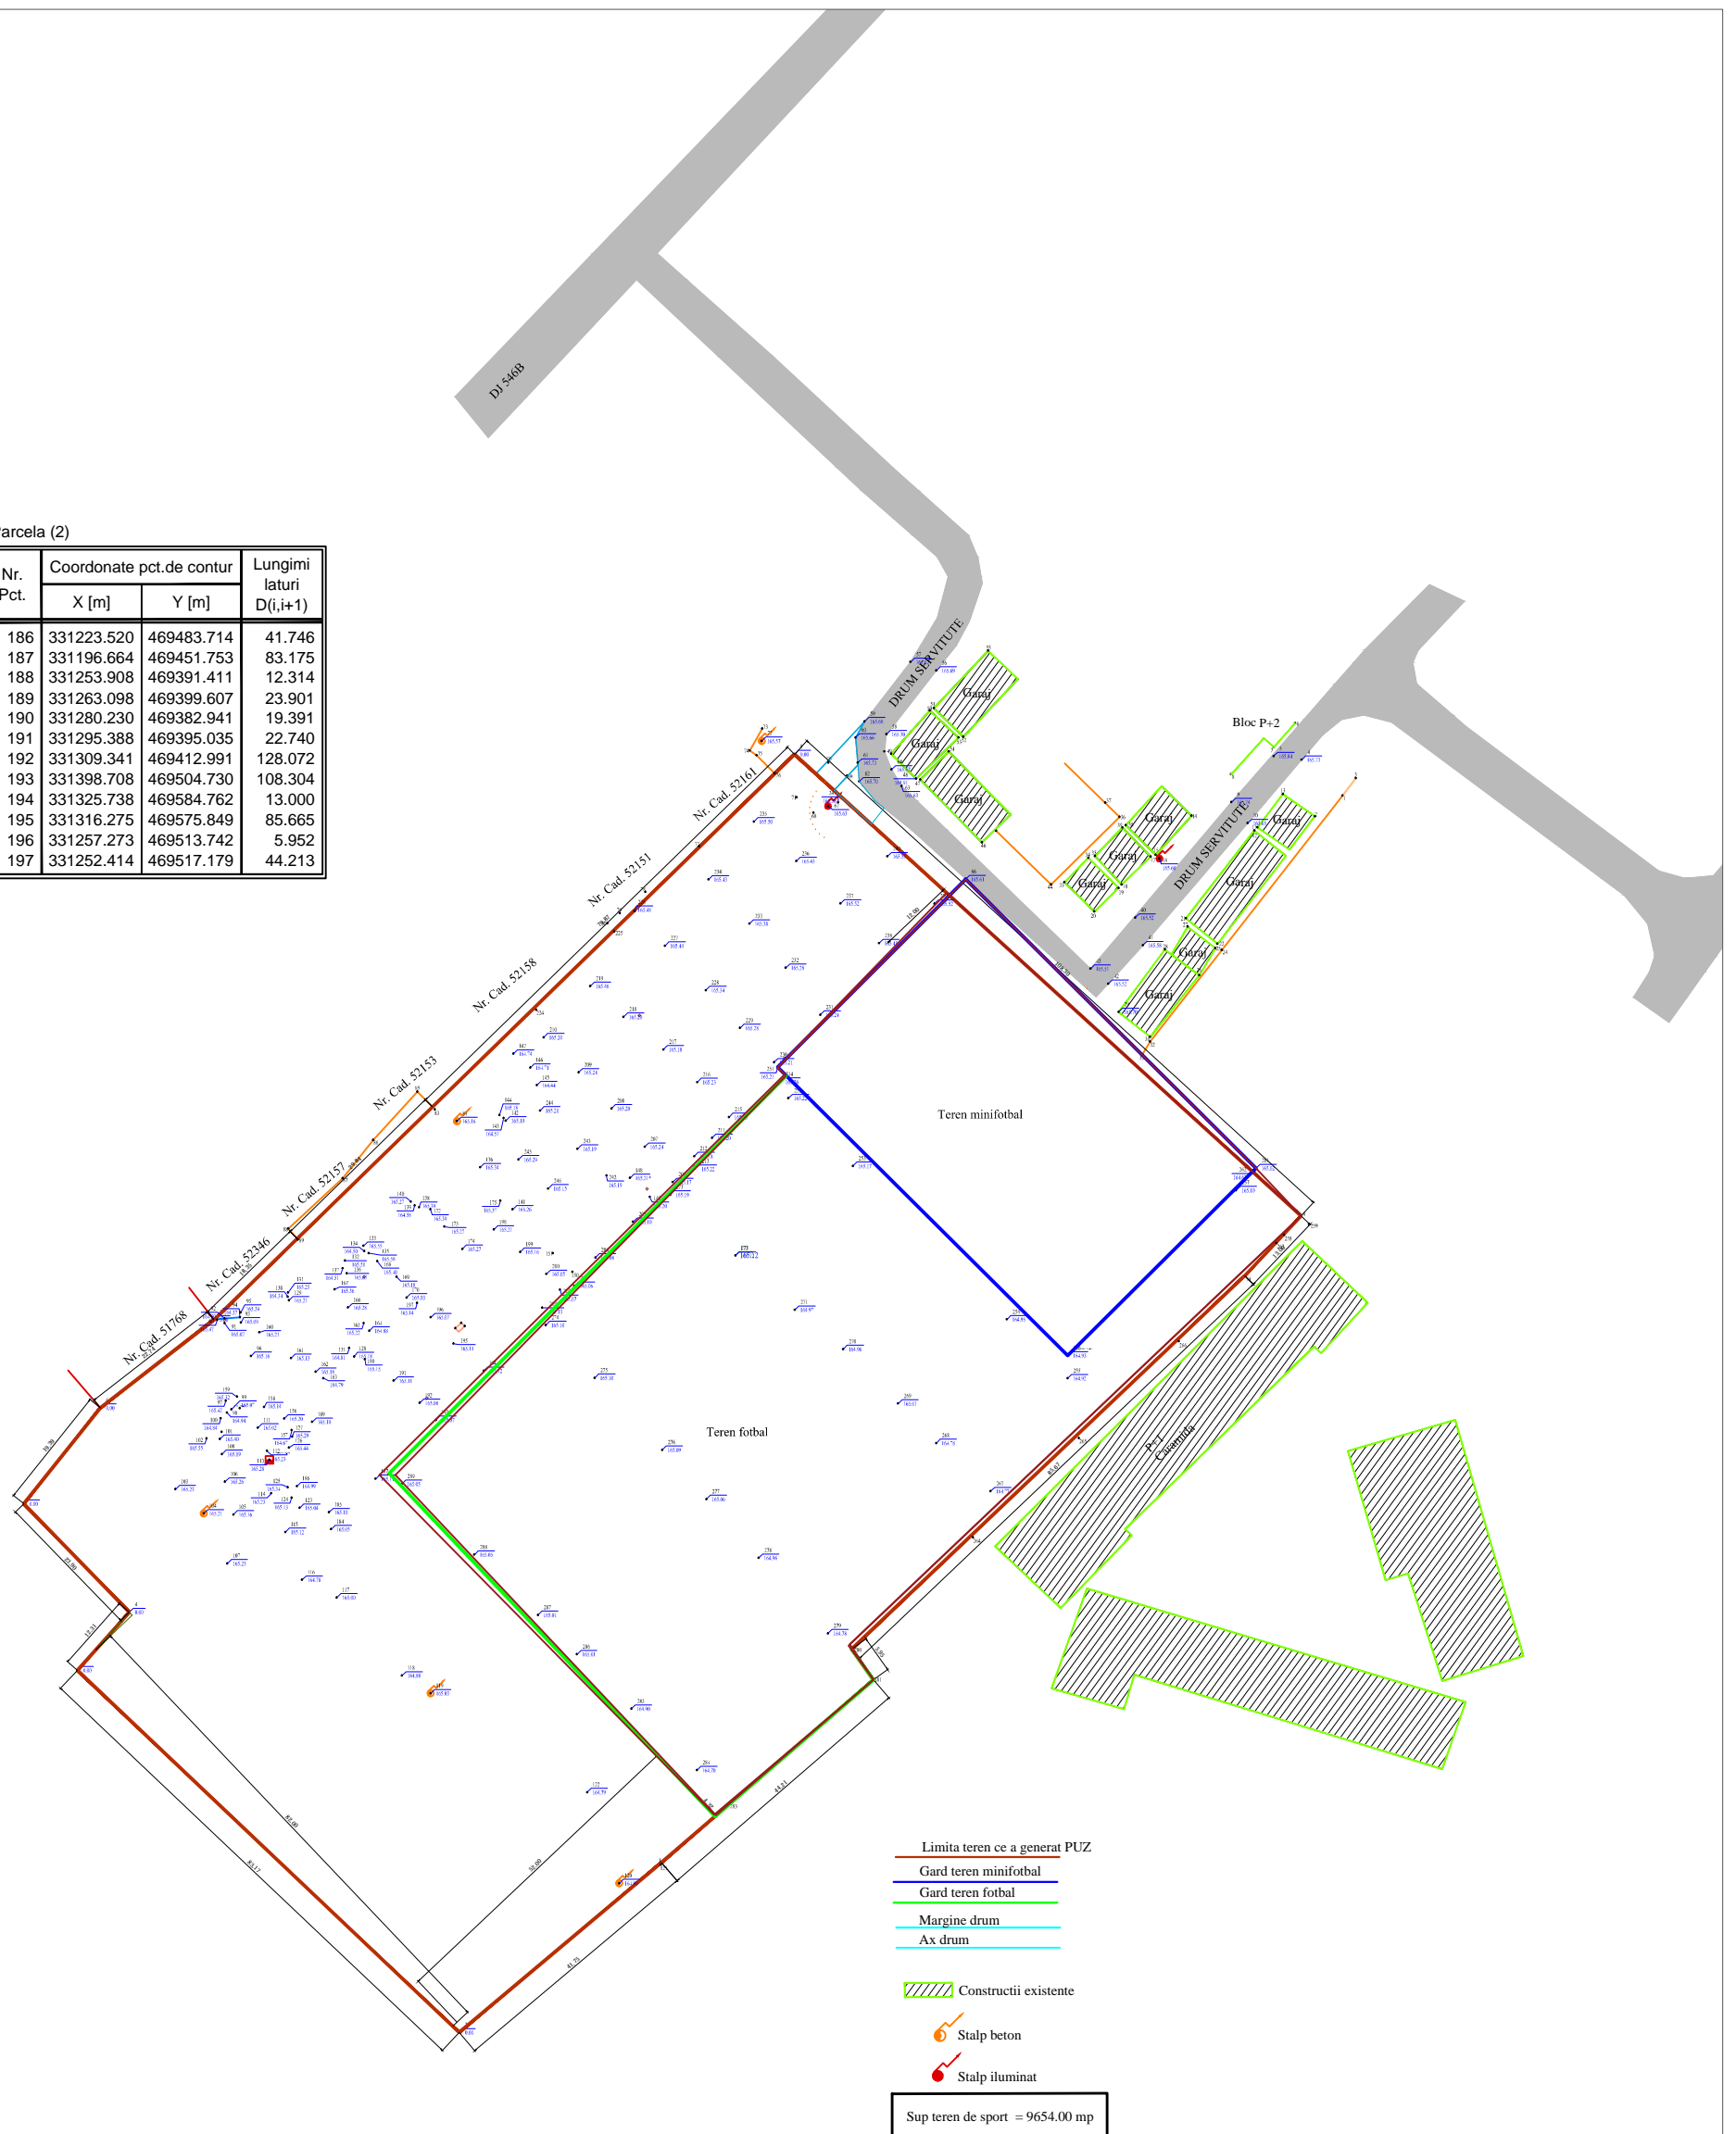

VERIFICATOR	NUMELE SI PRENUMELE	SEMNATURA	CERINTA	REFERAT/EXPERTIZA NR./DATA	Proiect nr.
S.C. ANGELA BUSCA ARCHITECTURE S.R.L. C.U.I : 39831471				BENEFICIAR: ORAS POTCOAVA, JUDETUL OLT	26/2020
SPECIFICATIE	NUMELE SI PRENUMELE	SEMNATURA	Scara:	PUZ - CONSTRUIRE SI DOTARE COMPLEX SPORTIV-STADION PETROLUL POTCOAVA, ORASUL POTCOAVA, T39, P47 SI P47/1	Faza:
Sef proiect	C.Arh.urb. Angela Busca		1:1000		P.U.Z
Proiectat	C.Arh.urb. Angela Busca		Data:		
Desenat	C.Arh.urb. Angela Busca		2020	SITUATIA EXISTENTA - PLAN DE SITUTIE	U1