


COORDONATE STEREO IAZ PISCICOL PROPUS

Y=445387.334 X=322875.200
Y=445367.220 X=322920.089
Y=445367.005 X=322920.948
Y=445366.917 X=322921.970
Y=445366.991 X=322922.907
Y=445367.249 X=322923.937
Y=445367.653 X=322924.848
Y=445368.184 X=322925.657
Y=445368.932 X=322926.455
Y=445369.764 X=322927.075
Y=445574.295 X=323029.953
Y=445574.677 X=323030.134



LEGENDA:


- LIMITA ZONA STUDIATA PRIN PUZ S=30423.50 mp
- LIMITA TEREN CE A GENERAT PUZ S=17770.00 mp
- ZONA CIRCULATII CAROSABILE EXISTENTE (C)
- TERENURI VECINE CARE APARTIN ZONEI STUDIATE PRIN PUZ ZONA UNITATI AGRICOLE (A)
- TEREN CE APARTINE SC ECOMINERAL GRUP SRL ZONA PENTRU AGREMENT SI PRODUCTIE (SP+ P)
- IAZ PISCICOL CU EXTRACTIE DE BALAST S=14356.44 mp (P)
- ZONA DE PROTECTIE (SPATII PLANTATE CU GAZON SI ARBORI) S=3413.56 mp (SP)

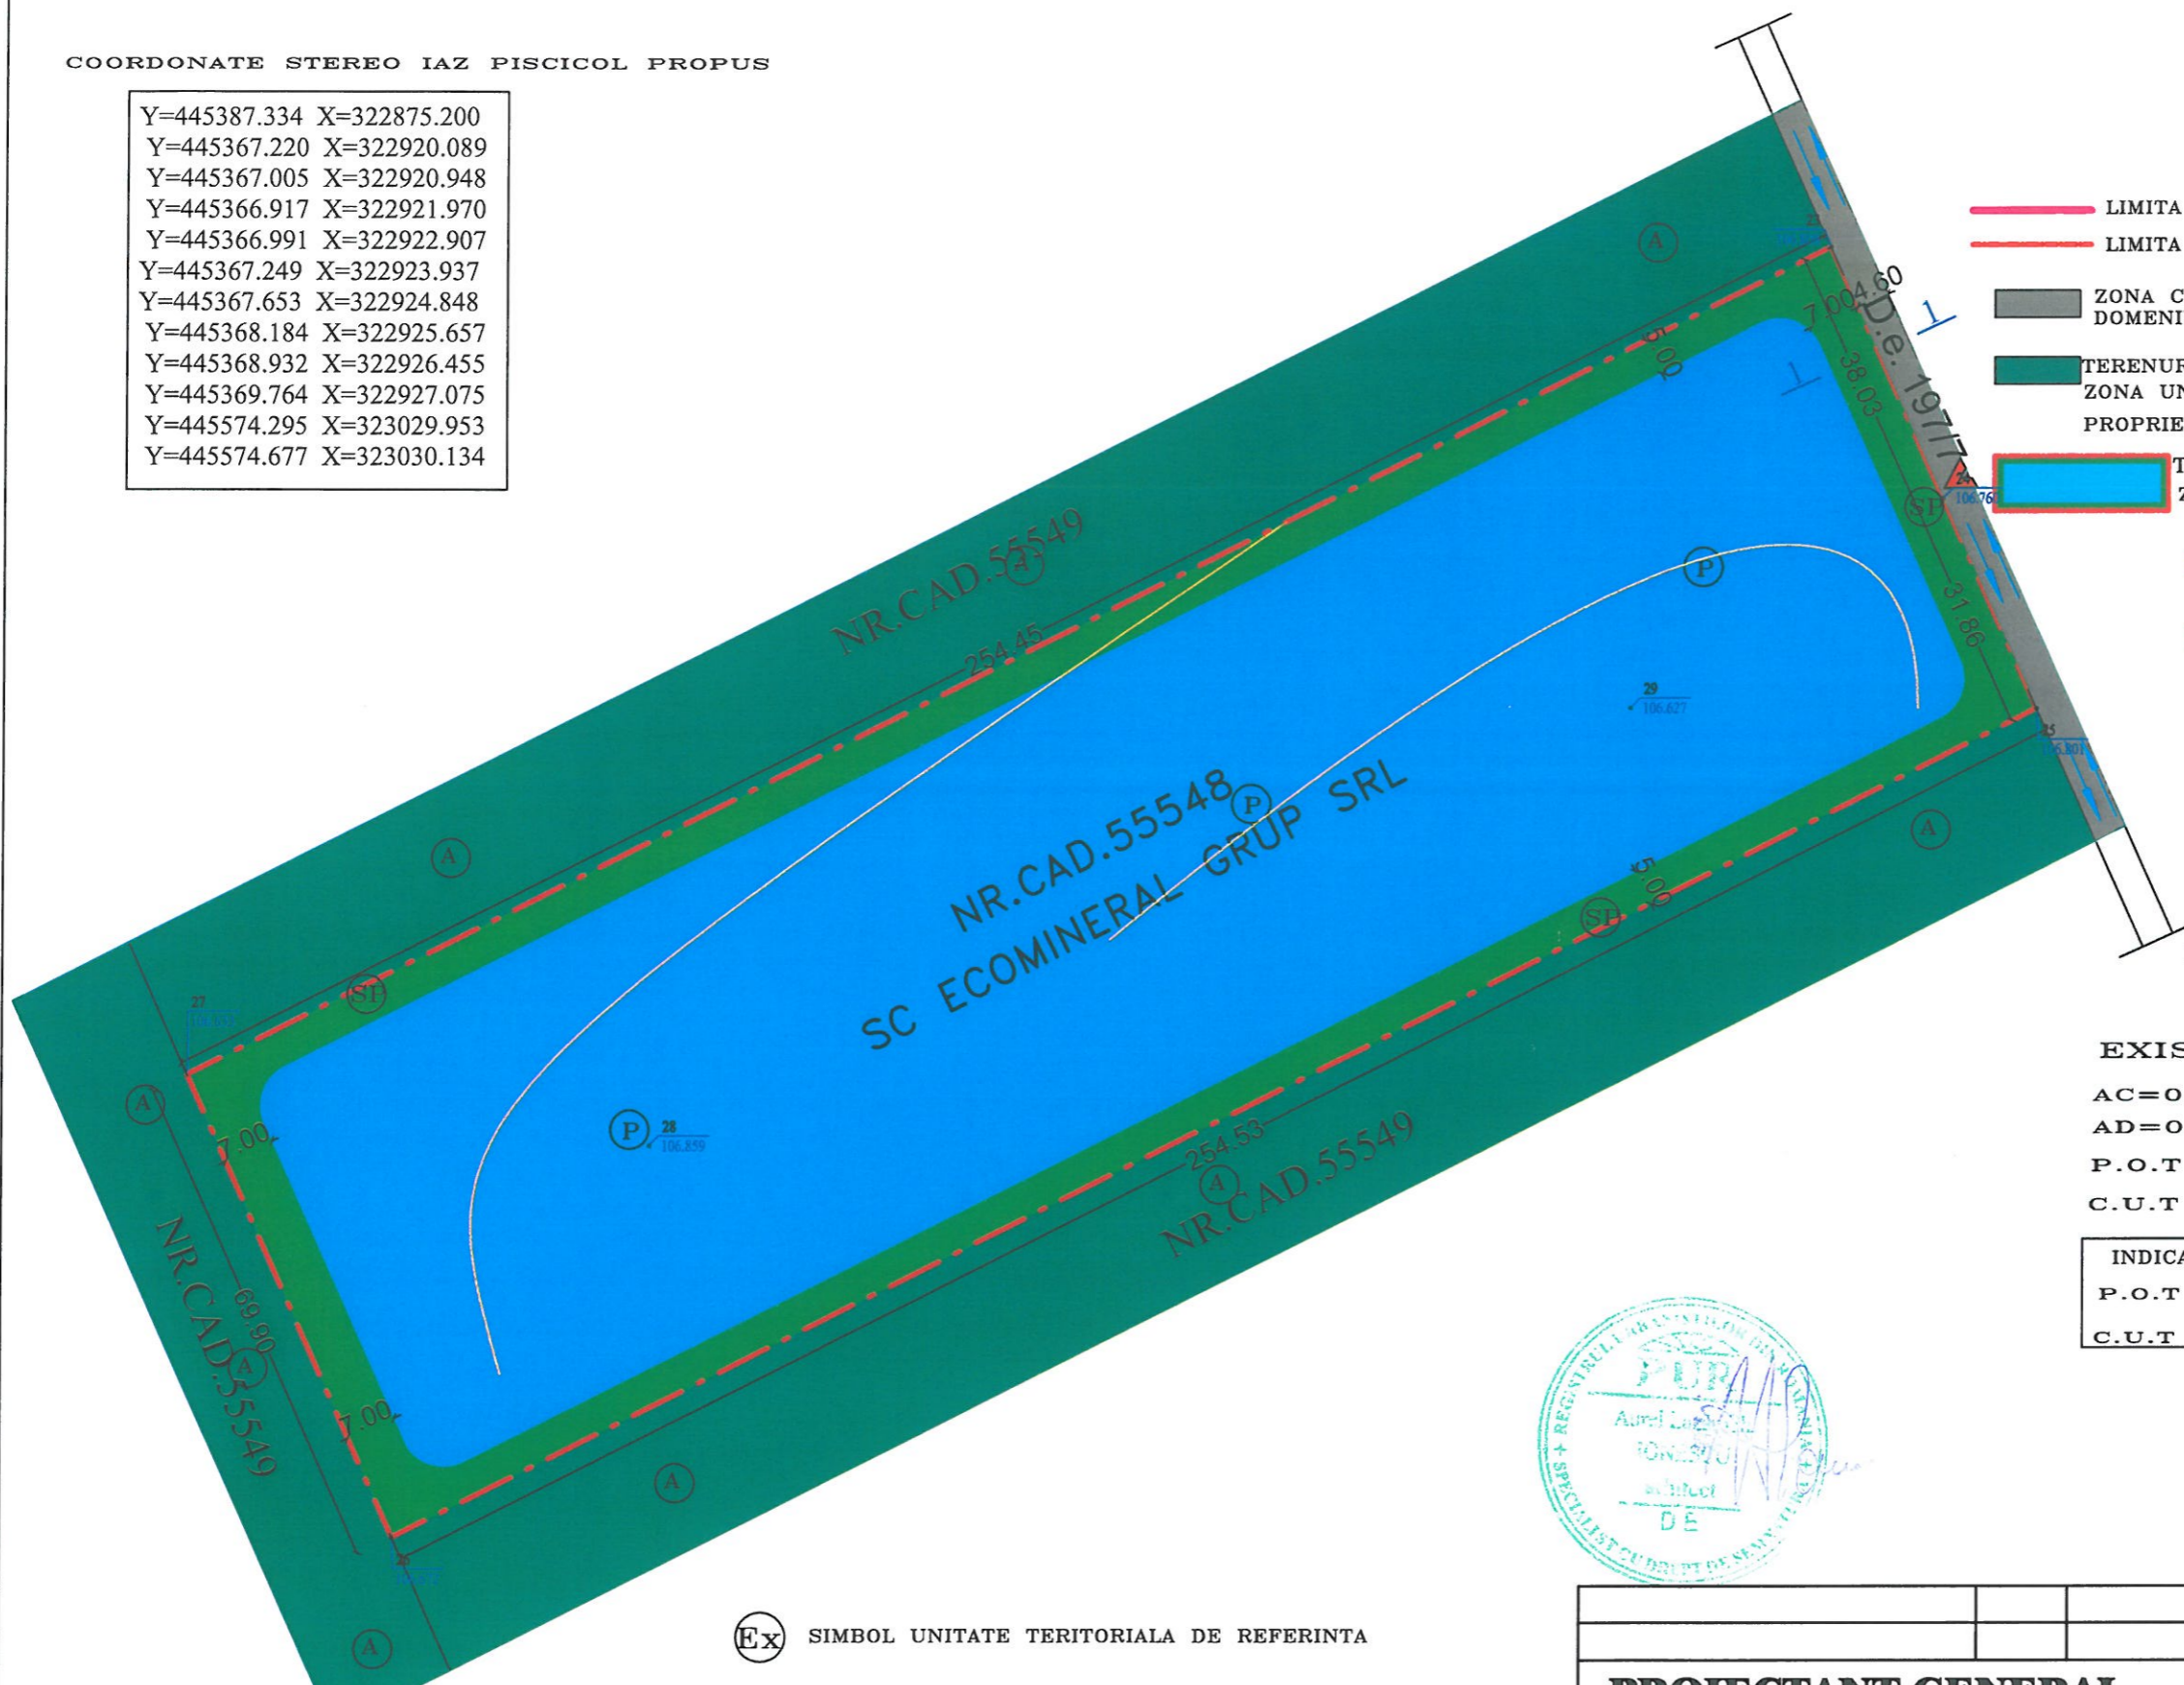

BILANT TERITORIAL:

S.T.=17770.00mp	
EXISTENT	PROPOS
AC=0.00mp	AC=14356.44mp
AD=0.00mp	AD=14356.44mp
P.O.T ex=0.00%	P.O.T propus=80.70%
C.U.T ex=0.00	C.U.T propusa=0.80

INDICATORII URBANISTICI PROPUSI	
P.O.T max propus prin PUZ=85%	
C.U.T max propus prin PUZ=0.85	

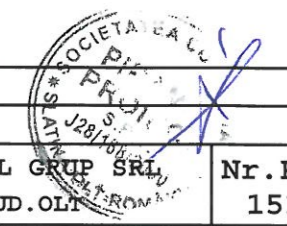


Parcela (T17/10,P34/1,35/1)
A

Nr. Pct.	Coordonate pct.de contur		Lungimi laturi D(i,i+1)
	X [m]	Y [m]	
23	323040.504	445584.143	38.031
24	323005.816	445599.734	31.862
25	322976.755	445612.797	254.534
26	322862.379	445385.408	69.896
27	322926.164	445356.827	254.453

S(T17/10,P34/1,35/1)=17770.21mp P=648.775m

- (Ex) SIMBOL UNITATE TERITORIALA DE REFERINTA
- (C) ZONA CIRCULATII
- (P) ZONA DE PRODUCTIE
- (SP) ZONA DE SPATII PLANTATE,AGREMENT
- (A) ZONA TERENURI AGRICOLE-TEREN EXTRAVILAN ARABIL

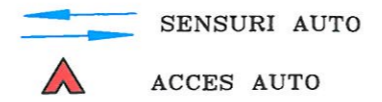

PROIECTANT GENERAL		Benef: SC ECOMINERAL GRUP SRL MUN. SLATINA , JUD. OLT	Nr.Pr. 151
S.C.PIRAMID PROIECT S.R.L			
CUI RO13406974, Cod fiscal: J28/188/2000 SLATINA , JUD. OLT Tel: 0249/430111 mobil: 0765/345081-0766/457478		Den: P.U.Z PENTRU CONSTRUIRE IAZ PISCICOL CU EXTRACTIE DE BALAST COMUNA SLATIOARA, T.17/10 SI P.34/1, P.35/1, JUD. OLT	Faza: P.U.Z
Sef proiect	arh. Ionescu A.	Denumire Plan: REGLEMENTARI URBANISTICE ZONIFICARE	Nr.Pl. U.2
Proiectat	arh. Ionescu A.		
Desenat:	ing. Florescu D.	Sc:1:1000	Data:10/06/2022