



Google Earth

Image © 2020 Maxar Technologies
© 2020 Google

 **AMPLASAMENT STUDIAT**




PROIECTANT GENERAL		Benef: SC BDM ROMAGREGATE SRL	Nr.Pr.
S.C.PIRAMID PROIECT S.R.L		COM. SLATIOARA, JUD. OLT	118
CUI RO13406974, Cod fiscal: J28/188/2000 SLATINA, JUD. OLT Tel: 0249/430111 mobil: 0765/345081-0766/457478		Den: INITIERE P.U.Z PENTRU CONSTRUIRE LAZ PISCICOL CU EXTRACTIE DE BALAST COMUNA SLATIOARA, T.57/6 SI P.11, JUD. OLT	Faza: STUDIU
ARHITECTURA:	B.I.A Arh. Dascalu M	Denumire Plan:	Nr.Pl.
Set proiect arhitectura	arh. Dascalu M	INCADRARE IN ZONA	A.0
Desenat:	ing. Florescu D.	Sc: 1:5000	Data: 23/04/2020



- LIMITA ZONA STUDIATA S=31.468,96 mp
- LIMITA PROPRIETATE S=4.886,00 mp
- ZONA DE PROTECTIE S=1.259,00 mp
- IAZ PISCICOL S=3.627,00 mp

P.O.T = 74.23%
 C.U.T = 0.74

P.O.T max=75%
 C.U.T max=0.75

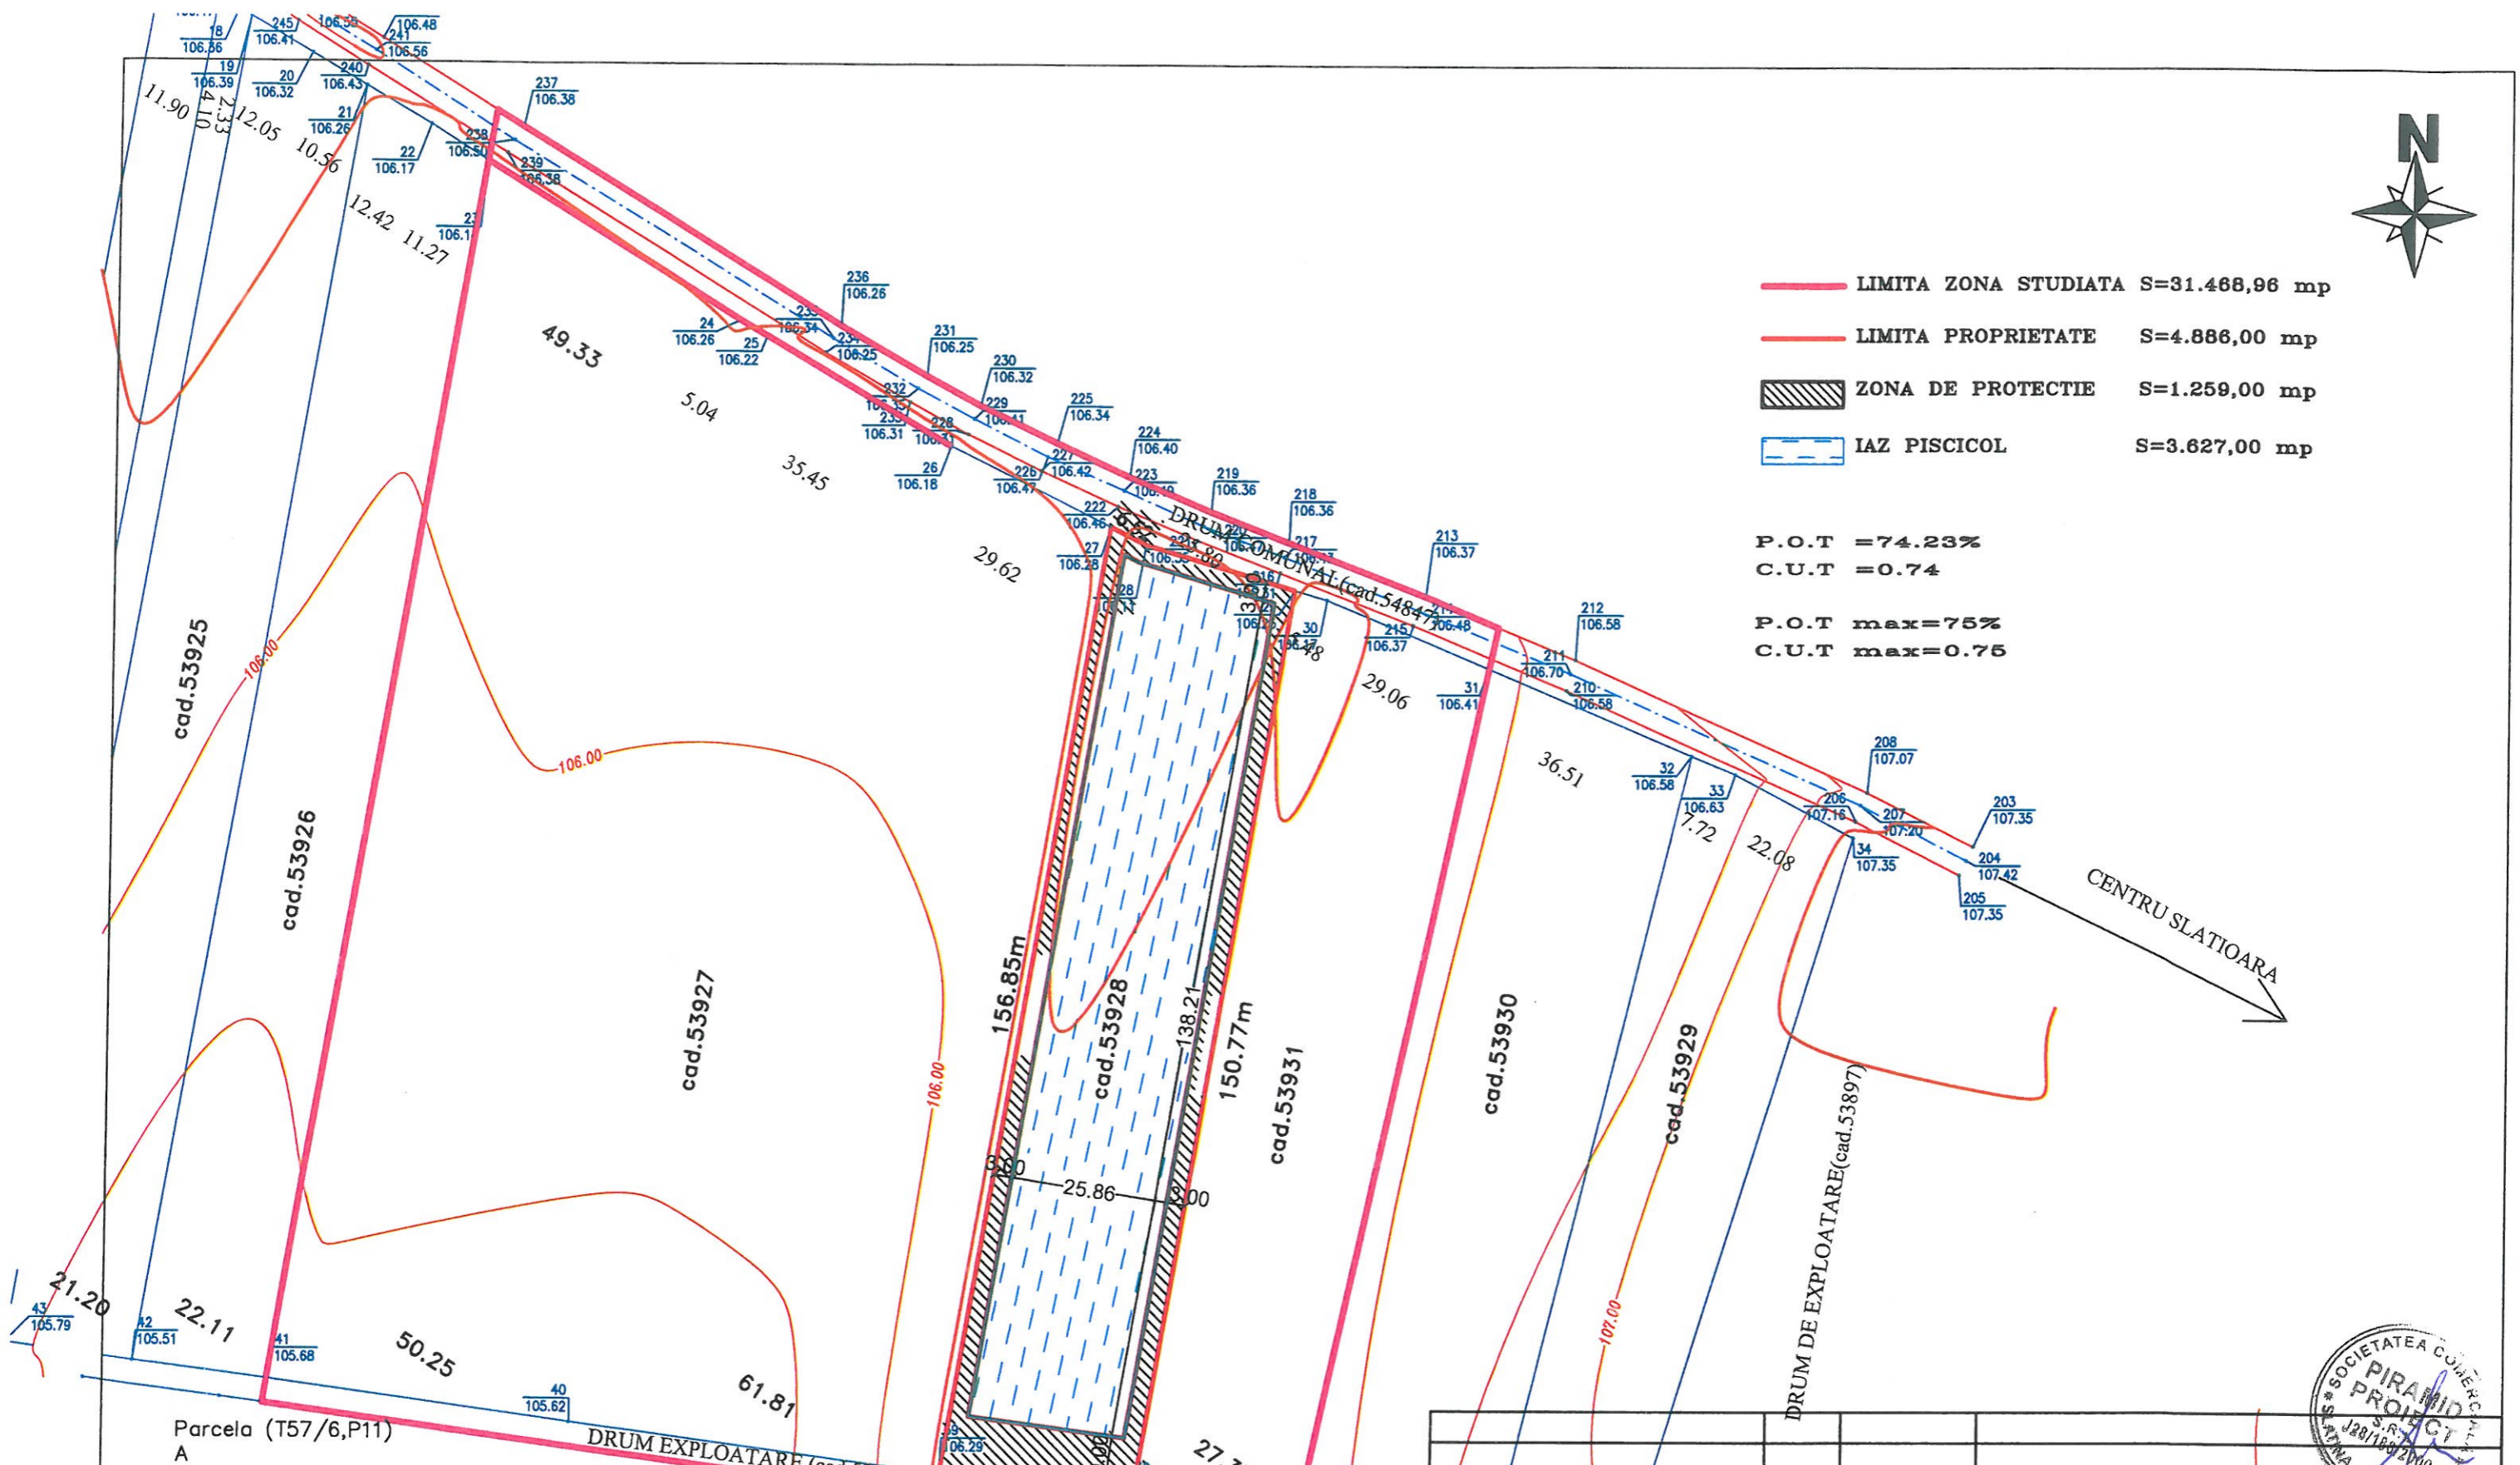

Parcela (T57/6,P11)
 A

Nr. Pct.	Coordonate pct.de contur		Lungimi laturi D(i,i+1)
	X [m]	Y [m]	
28	322636.298	444445.836	25.798
29	322628.968	444470.571	150.771
38	322480.325	444445.330	31.882
39	322484.554	444413.730	156.852
27	322639.192	444439.990	6.523

S(T57/6,P11)=4886.00mp P=371.826m

PROIECTANT GENERAL S.C. PIRAMID PROIECT S.R.L CUI RO13406974, Cod fiscal: J28/188/2000 SLATINA, JUD. OLT Tel: 0249/430111 mobil: 0765/345081-0766/457478		Benef: SC BDM ROMAGREGATE SRL COM. SLATIOARA, JUD. OLT		Nr.Pr. 118
		Den: INITIERE P.U.Z PENTRU CONSTRUIRE IAZ PISCICOL CU EXTRACTIE DE BALAST COMUNA SLATIOARA, T.57/6 SI P.11, JUD. OLT		Faza: STUDIU
ARHITECTURA: Sef proiect arhitectura Desenat:	B.I.A Arh. Dascalu M arh. Dascalu M ing. Florescu D.	Denumire Plan: PLAN DE SITUATIE	Sc: 1:1000 Data: 23/04/2020	Nr.Pl. A.1

