



Google Earth


Imag. © 2020 Maxar Technologies
© 2020 Google



AMPLASAMENT STUDIAT



PROIECTANT GENERAL		Benef: SC BDM ROMAGREGATE SRL	Nr.Pr.
S.C.PIRAMID PROIECT S.R.L		COM. SLATIOARA, JUD. OLT	120
CUI RO13406974, Cod fiscal: J28/188/2000 SLATINA, JUD. OLT Tel: 0249/430111 mobil: 0765/345081-0766/457478		Den: INITIERE P.U.Z PENTRU CONSTRUIRE LAZ PISCICOL CU EXTRACTIE DE BALAST COMUNA SLATIOARA, T.57/4 SI P.19, JUD. OLT	Faza: STUDIU
ARHITECTURA:	B.I.A Arh. Dascalu M	Denumire Plan:	Nr.Pl.
Sef proiect arhitectura	arh. Dascalu M	INCADRARE IN ZONA	A.0
Desenat:	ing. Florescu D.	Sc: 1:5000	Data: 28/04/2020

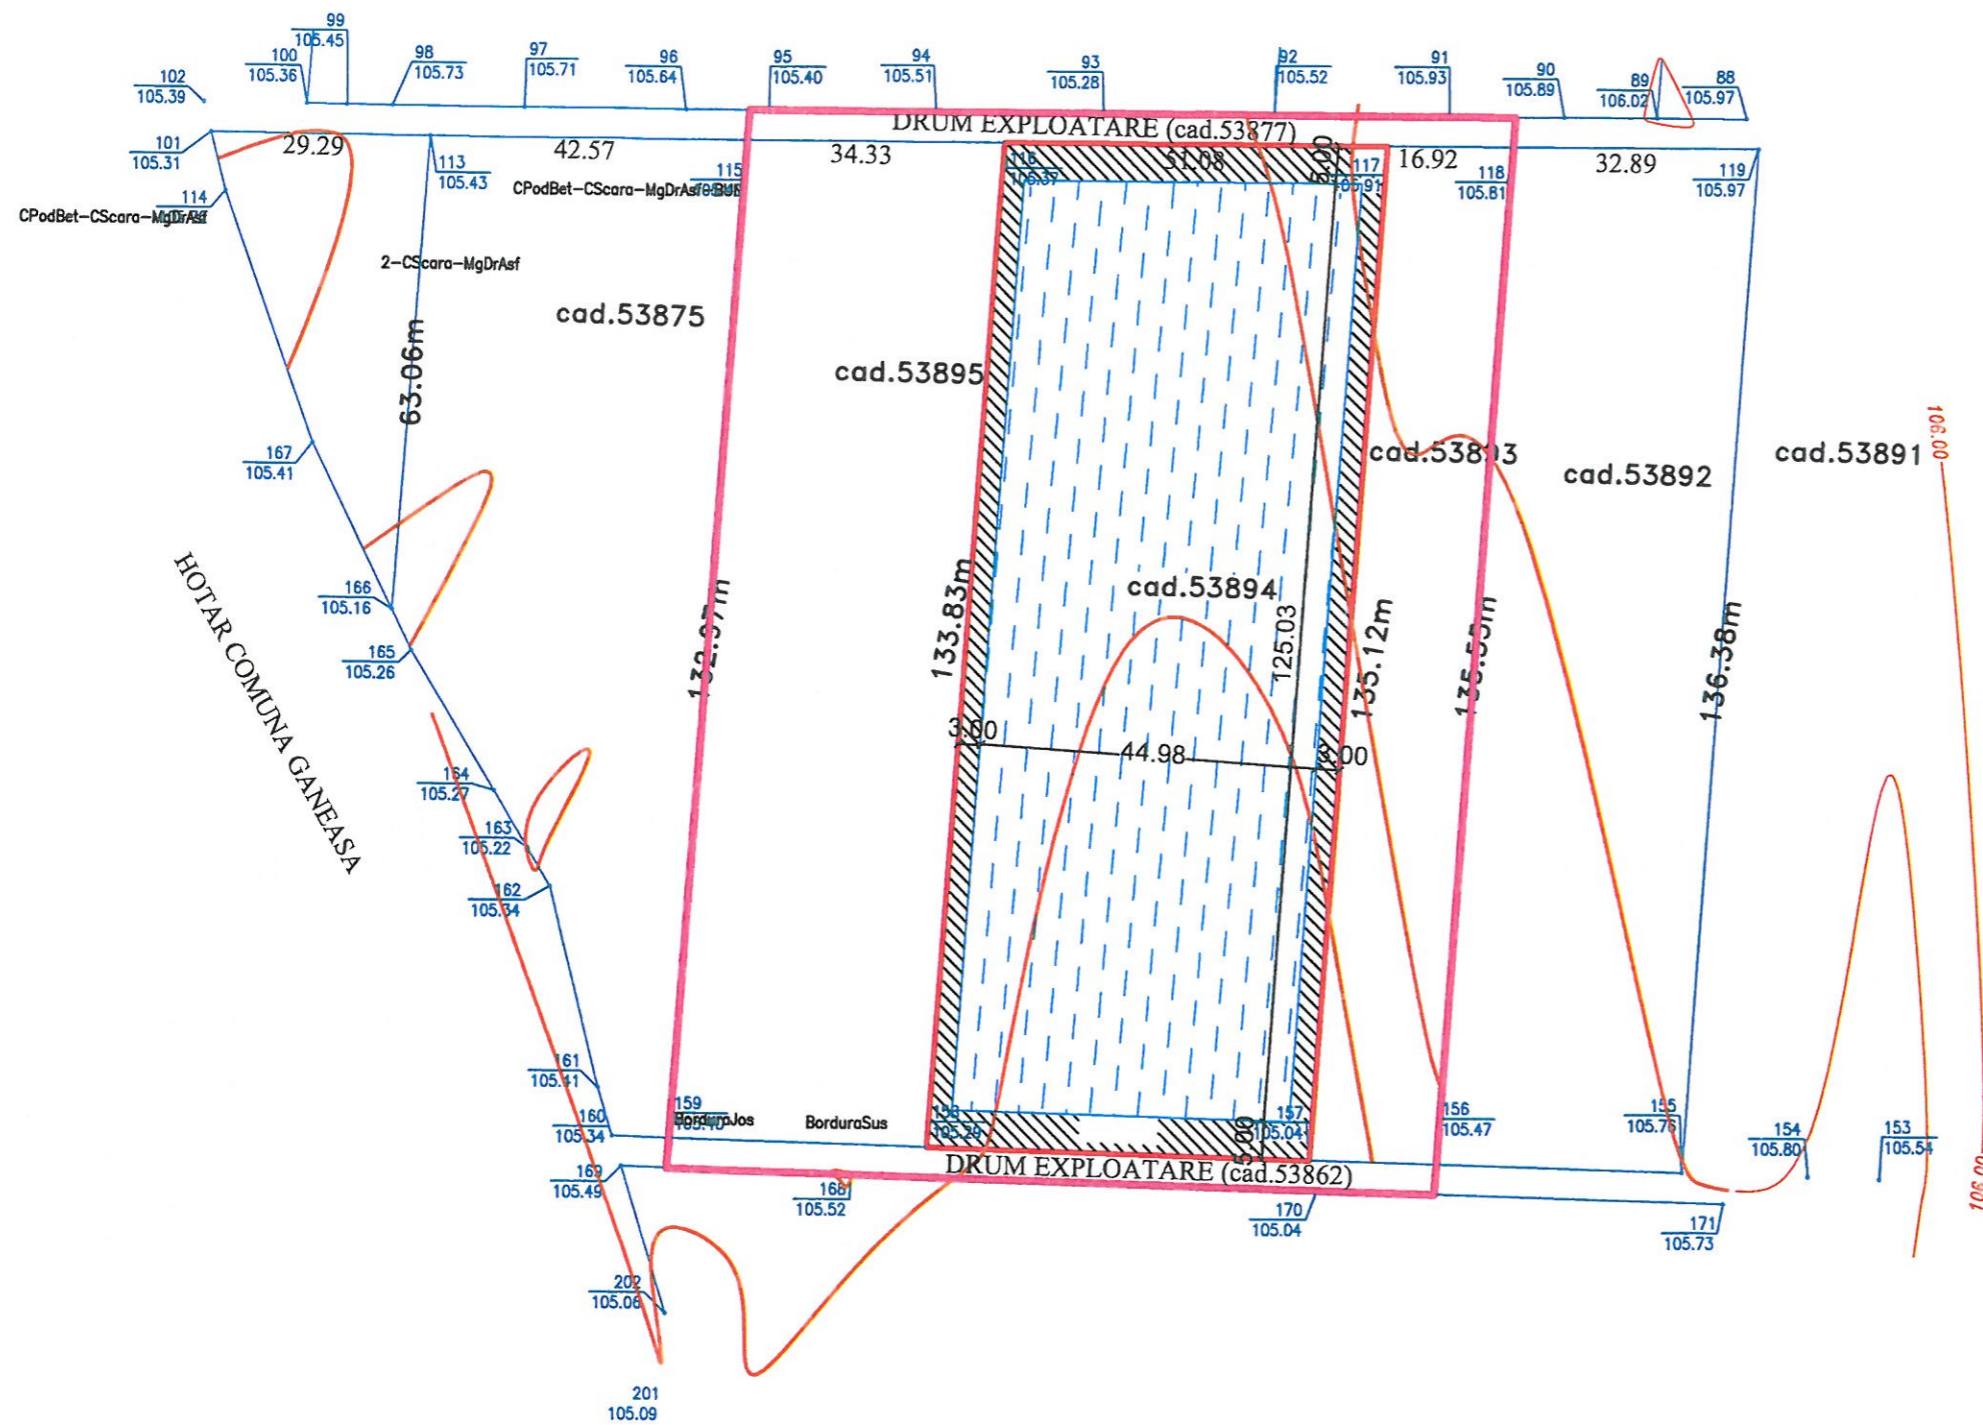

- LIMITA ZONA STUDIATA S=14523.15 mp
- LIMITA PROPRIETATE S=6855,00 mp
- ZONA DE PROTECTIE S=1.257.16 mp
- IAZ PISCICOL S=5597.84 mp

P.O.T = 81.66

C.U.T = 0.81

P.O.T max=85%

C.U.T max=0.85

Parcela (T57/4,P19)

A

Nr. Pct.	Coordonate pct.de contur		Lungimi laturi D(i,i+1)
	X [m]	Y [m]	
117	322291.044	444318.819	135.120
157	322156.220	444309.885	51.011
158	322157.698	444258.895	133.832
116	322291.237	444267.744	51.075
S(T57/4,P19)=6855.00mp P=371.038m			



PROIECTANT GENERAL S.C.PIRAMID PROIECT S.R.L CUI RO13406974, Cod fiscal: J28/188/2000 SLATINA, JUD. OLT Tel: 0249/430111 mobil: 0765/345081-0766/457478		Benef: SC BDM ROMAGREGATE SRE	Nr.Pr. 120
		Den: INITIERE P.U.Z PENTRU CONSTRUIRE IAZ PISCICOL CU EXTRACTIE DE BALAST COMUNA SLATIOARA, T.57/4 SI P.19, JUD. OLT	Faza: STUDIU
ARHITECTURA: B.I.A Arh.Dascalu M	Denumire Plan: PLAN DE SITUATIE	Nr.Pl. A.1	
Sef proiect arhitectura arh.Dascalu M	Sc: 1:1000	Data: 28/04/2020	
Desenat: ing.Florescu D.			