




 **AMPLASAMENT STUDIAT**



<b>PROIECTANT GENERAL</b>		Benef: SC BDM ROMAGREGATE SRL	Nr.Pr.
<b>S.C.PIRAMID PROIECT S.R.L</b>		COM. SLATIOARA, JUD.OLT	122
CUI RO13406974, Cod fiscal: J28/188/2000 SLATINA, JUD. OLT Tel: 0249/430111 mobil: 0765/345081-0766/457478		Den: INITIERE P.U.Z PENTRU CONSTRUIRE IAZ PISCICOL CU EXTRACTIE DE BALAST COMUNA SLATIOARA, T.57/5 SI P.9,10 11,12/1,12/2,13,14,15, JUD.OLT	Faza: STUDIU
ARHITECTURA:	B.I.A Arh.Dascalu M	Denumire Plan:	Nr.Pl.
Sef proiect arhitectura	arh.Dascalu M	<b>INCADRARE IN ZONA</b>	<b>A.0</b>
Desenat:	ing.Florescu D.	Sc:1:5000	Data:28/04/2020



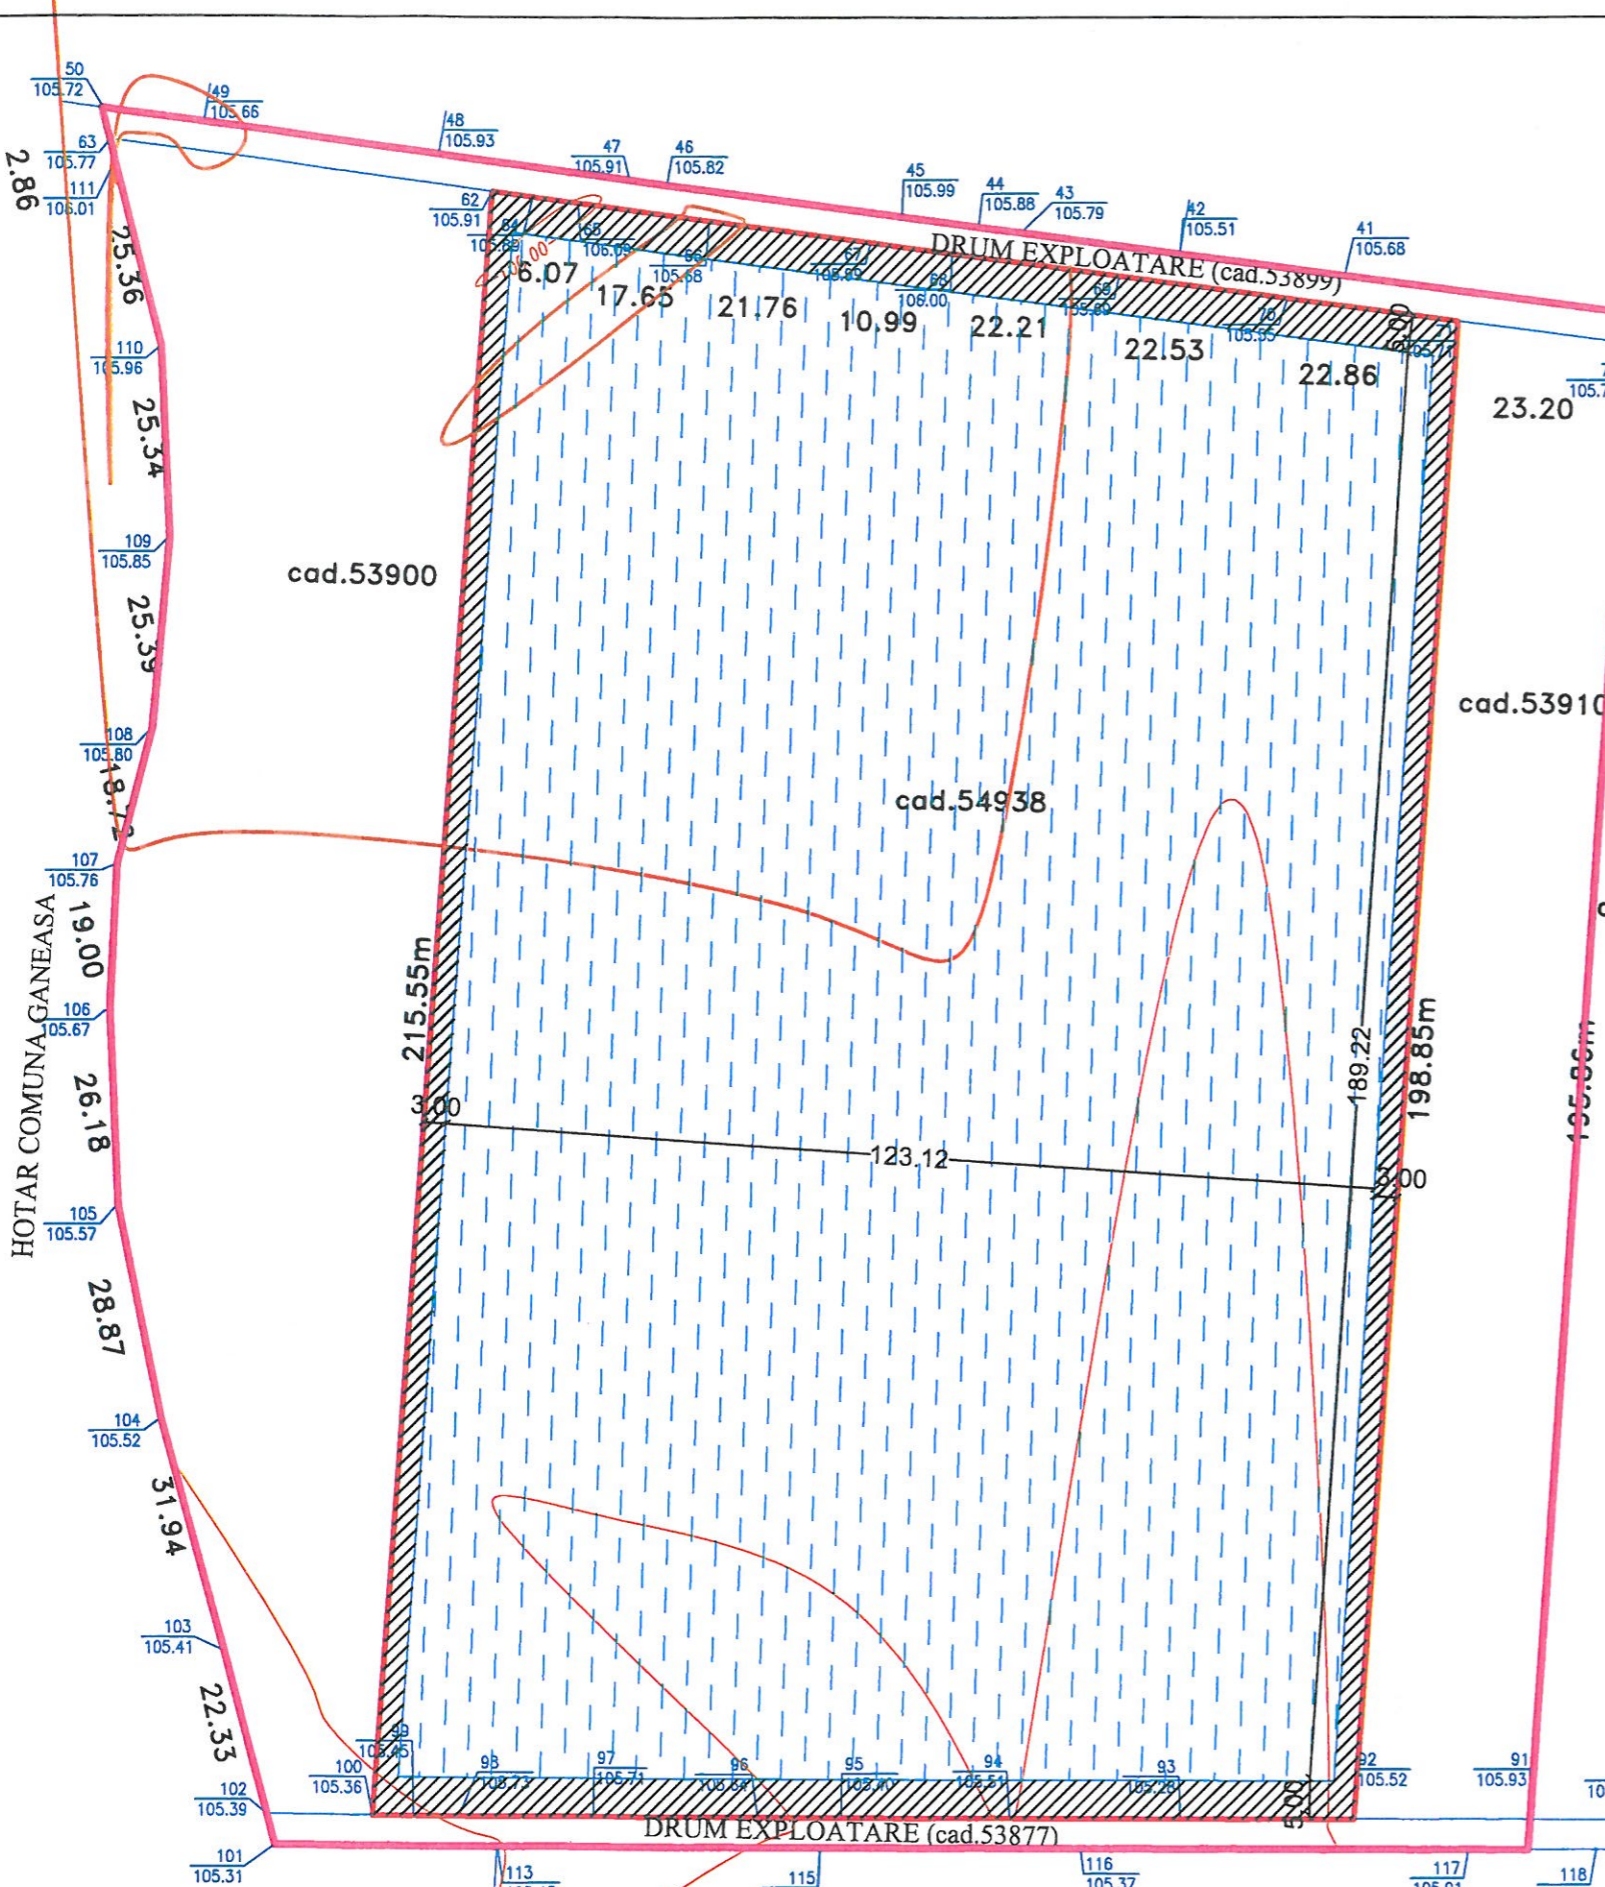

Parcela (T57/5,P9,10,11,12/1,12/2,13,14,15)  
A


Nr. Pct.	Coordonate pct.de contur		Lungimi laturi D(i,i+1)
	X [m]	Y [m]	
62	322510.619	444189.423	5.307
64	322509.915	444194.683	6.074
65	322509.108	444200.703	17.646
66	322506.765	444218.193	21.764
67	322503.876	444239.764	10.992
68	322502.416	444250.659	22.214
69	322499.467	444272.676	22.529
70	322496.476	444295.006	22.858
71	322493.441	444317.662	198.852
92	322295.072	444303.805	22.862
93	322295.163	444280.943	22.532
94	322295.253	444258.411	22.217
95	322295.342	444236.194	10.994
96	322295.386	444225.200	21.767
97	322295.473	444203.433	17.648
98	322295.544	444185.785	6.074
99	322295.568	444179.711	5.309
100	322295.590	444174.402	215.553

S(T57/5,P9,10,11,12/1,12/2,13,14,15)=26755.00mp P=673.194m

- LIMITA ZONA STUDIATA S=40810.27 mp
- LIMITA PROPRIETATE S=26755.00 mp
- ZONA DE PROTECTIE S=2477.05 mp
- IAZ PISCICOL S=24277.95 mp

P.O.T = 90.74  
C.U.T = 0.90  
  
P.O.T max=95%  
C.U.T max=0.95

HOTAR COMUNA GANEASA

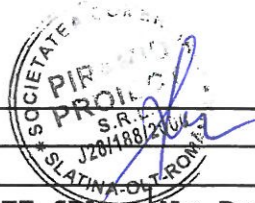

<b>PROIECTANT GENERAL</b> <b>S.C.PIRAMID PROIECT S.R.L</b> CUI RO13406974 Cod fiscal: J28/188/2000 SLATINA, JUD. OLT Tel: 0249/430111 mobil: 0765/345081-0766/457478		Benef: SC BDM ROMAGREGATE SRL COM. SLATIOARA, JUD. OLT	Nr.Pr. 122
		Den: INITIERE P.U.Z PENTRU CONSTRUIRE IAZ PISCICOL CU EXTRACTIE DE BALAST COMUNA SLATIOARA, T. 57/5 SI P. 9, 10, 11, 12/1, 12/2, 13, 14, 15, JUD. OLT	Faza: STUDIU
ARHITECTURA: B. I. A Arh. Dascalu M	Denumire Plan: PLAN DE SITUATIE	Nr. Pl. A.1	
Sef proiect arhitectura Desenat: arh. Dascalu M ing. Florescu D.	Sc: 1:1000	Data: 28/04/2020	