




 **AMPLASAMENT STUDIAT**



PROIECTANT GENERAL		Benef: SC BDM ROMAGREGATE S.R.L. - Pr. 117	
S.C.PIRAMID PROIECT S.R.L		COM. SLATIOARA, JUD. OLT	
CUI RO13406974, Cod fiscal: J28/188/2000 SLATINA, JUD. OLT Tel: 0249/430111 mobil: 0765/345081-0766/457478		Den: INITIERE P.U.Z PENTRU CONSTRUIRE IAZ PISCICOL CU EXTRACTIE DE BALAST COMUNA SLATIOARA, T.52/7 SI P.3, JUD. OLT	
ARHITECTURA:	B.I.A Arh. Dascalu M	Denumire Plan:	Nr. Pl.
Sef proiect arhitectura	arh. Dascalu M	INCADRARE IN ZONA	A.0
Desenat:	ing. Florescu D.	Sc: 1:5000	Data: 23/04/2020

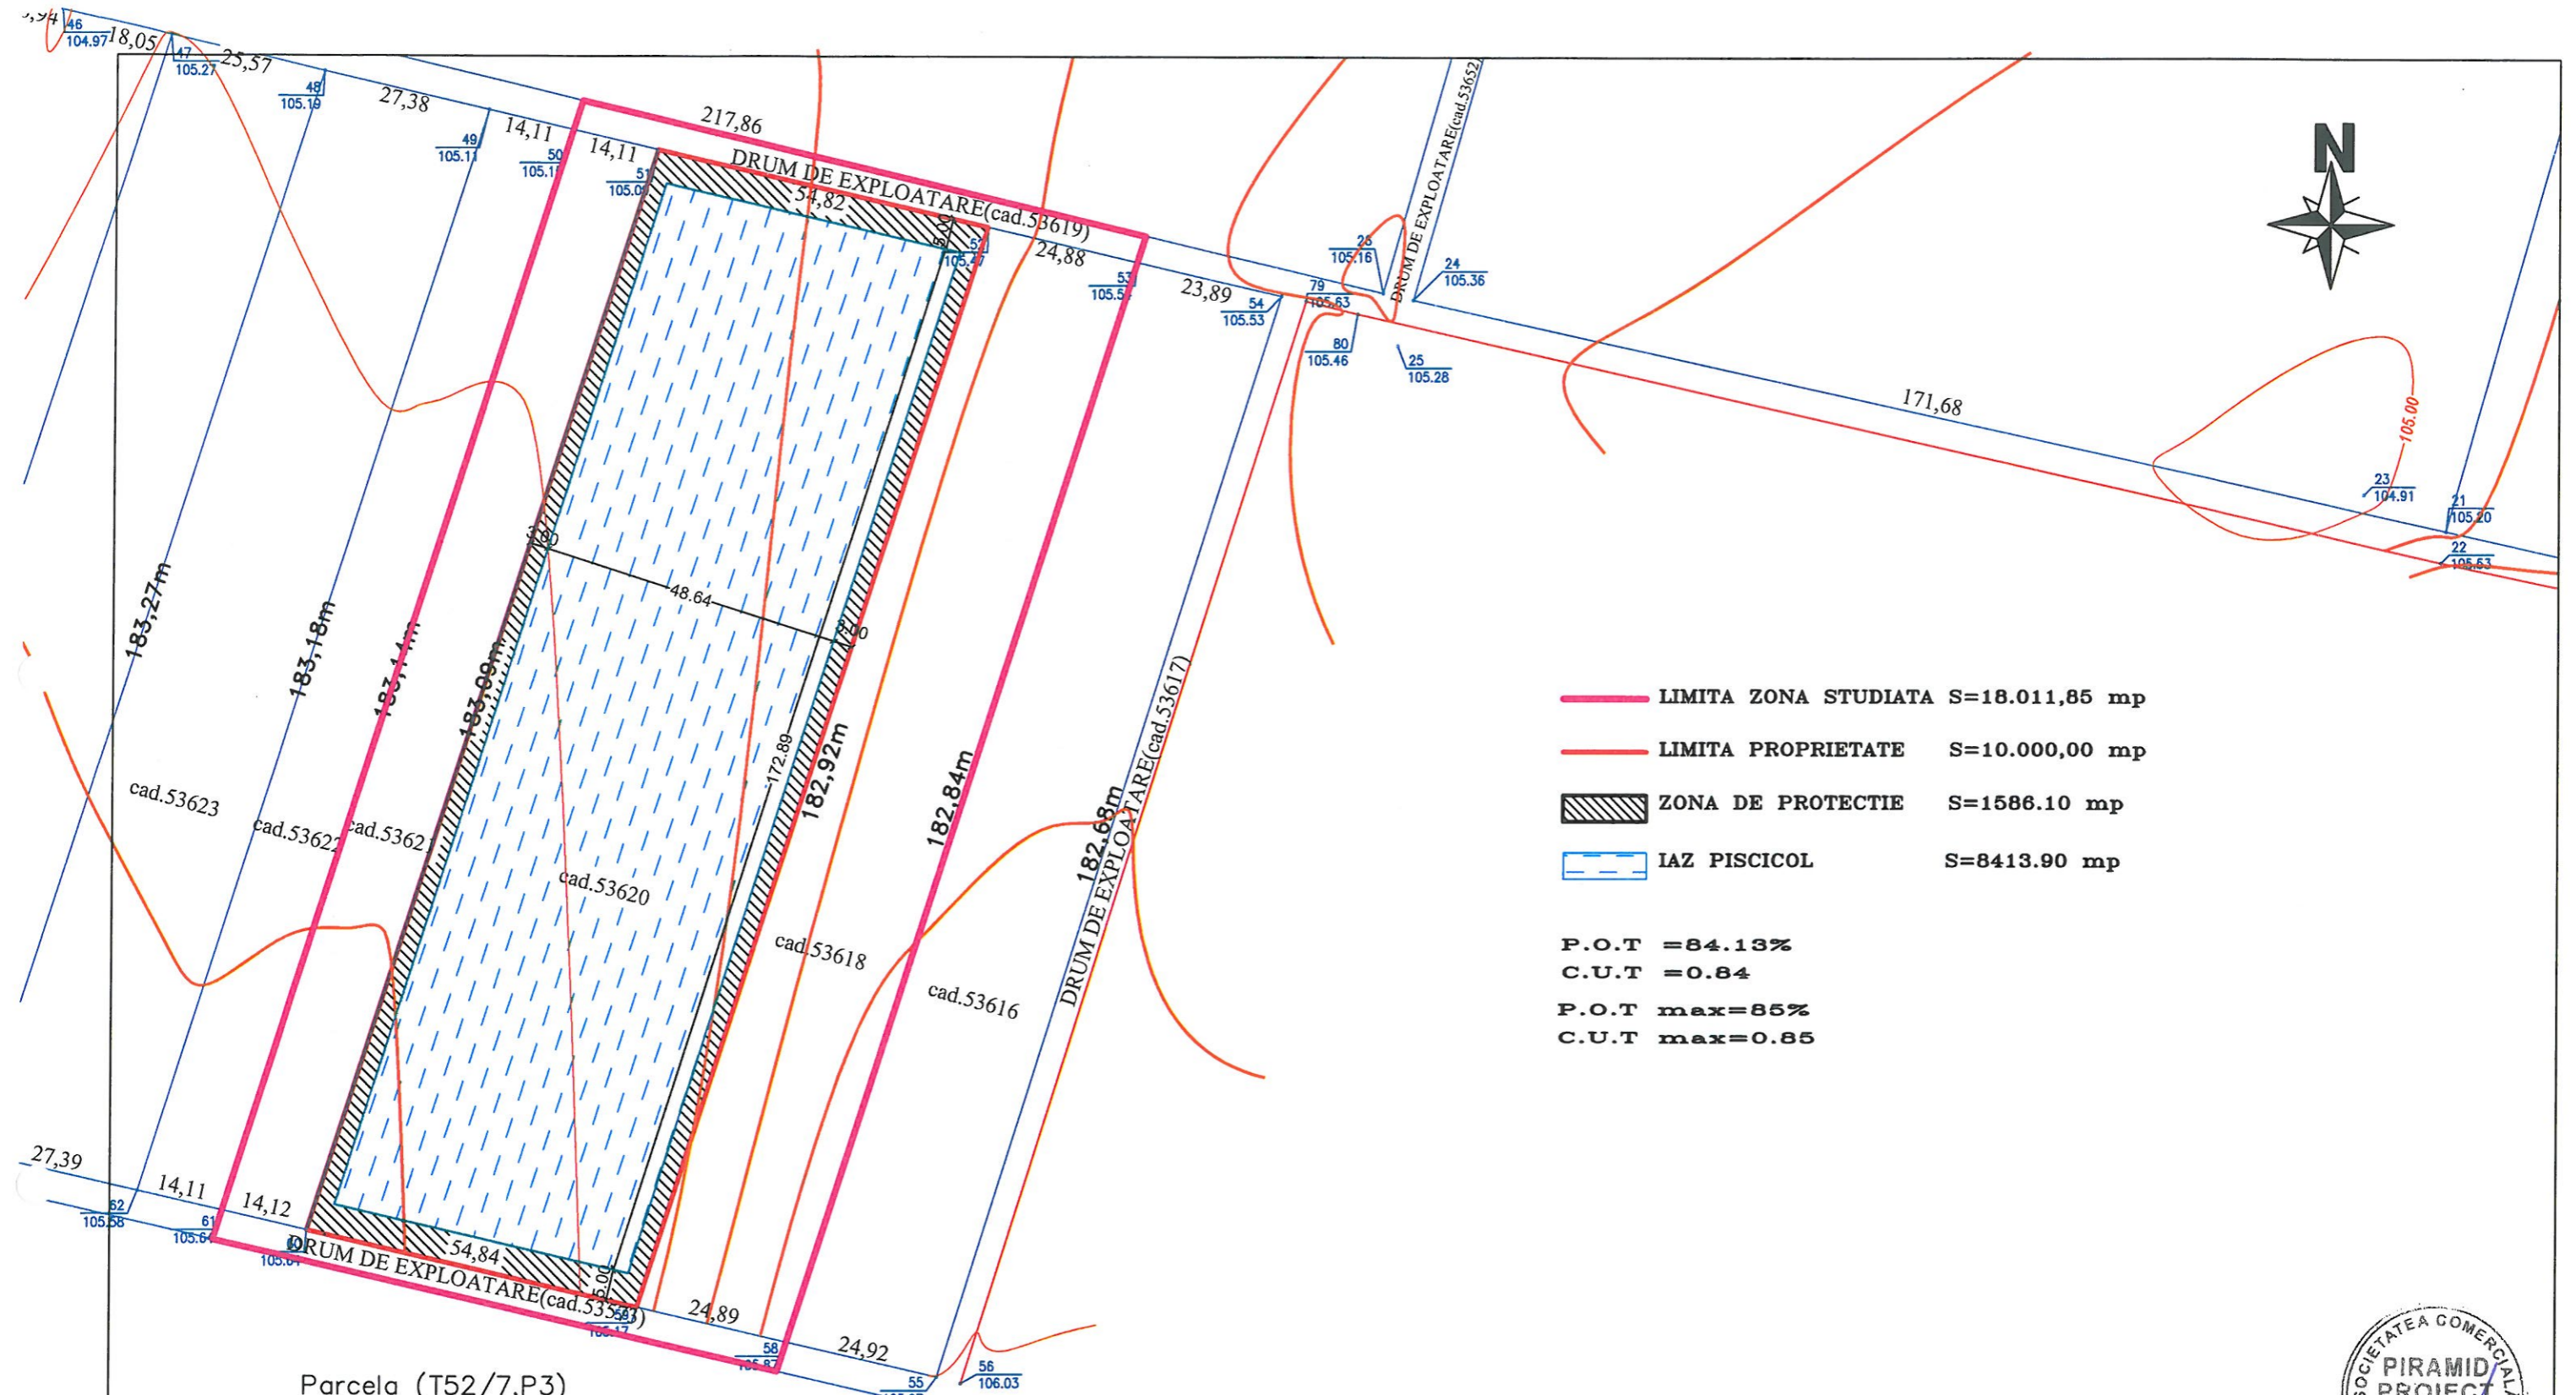

- LIMITA ZONA STUDIATA S=18.011,85 mp
 - LIMITA PROPRIETATE S=10.000,00 mp
 - ZONA DE PROTECTIE S=1586.10 mp
 - IAZ PISCICOL S=8413.90 mp
- P.O.T = 84.13%
 C.U.T = 0.84
 P.O.T max=85%
 C.U.T max=0.85

Parcela (T52/7,P3)
A

Nr. Pct.	Coordonate pct.de contur		Lungimi laturi D(i,i+1)
	X [m]	Y [m]	
51	321142.535	447127.204	54.824
52	321130.080	447180.594	182.917
59	320955.896	447124.749	54.839
60	320968.185	447071.305	183.092

S(T52/7,P3)=10000.07mp P=475.671m



PROIECTANT GENERAL S.C.PIRAMID PROIECT S.R.L CUI RO13406974, Cod fiscal: J28/188/2000 SLATINA, JUD. OLT Tel: 0249/430111 mobil: 0765/345081-0766/457478		Benef: SC BDM ROMAGREGATE SRL COM. SLATIOARA, JUD. OLT	Nr.Pr. 117
		Den: INITIERE P.U.Z PENTRU CONSTRUIRE IAZ PISCICOL CU EXTRACTIE DE BALAST COMUNA SLATIOARA, T.52/7 SI P.3, JUD. OLT	Faza: STUDIU
ARHITECTURA: Arh.Dascalu M	B.I.A	Denumire Plan:	Nr.Pl.
Set proiect arhitectura	arh.Dascalu M	PLAN DE SITUATIE	A.1
Desenat: ing.Florescu D.		Sc: 1:1000	Data: 23/04/2020