


LEGENDA:

- LIMITA P.U.Z. S=5921,49mp
(TEREN CE SE VA INTRODUCE IN INTRAVILAN)
- TEREN ARABIL
- AMPRIZA DRUM
- CIRCULATII CAROSABILE
- SANT

S.C.PIRAMID PROIECT S.R.L.		Benef: FIRICA CORNEL	Nr.Pr. 324
CUI RO 13406974		MUN.SLATINA,JUD.OLT	
Cod fiscal:J28/188/2000		Den: P.U.Z.PENTRU EXTINDERE INTRAVILAN	Faza:
SLATINA,JUD.OLT		IN VEDEREA CONSTRUIRII UNEI HALE	P.U.Z.
Tel:0249/430111 mobil:0765/345081		DE DEPOZITARE,IMPREJMUIRE TEREN SI	
0766/457478		AMENAJARE PARCARE	
0766/457478		MUN.SLATINA,T.49,P.57/1,OLT	
Specialitate:	Nume:	Denumire Plan:	Nr.Pl.
Sef Proiect:	arh.Dascalu M.	PLAN DE SITUATIE EXISTENT	U1
Proiectat:	arh.Dascalu M.		
Desenat:	ing. Florescu D.	Sc.1:1000	Data:09.2016

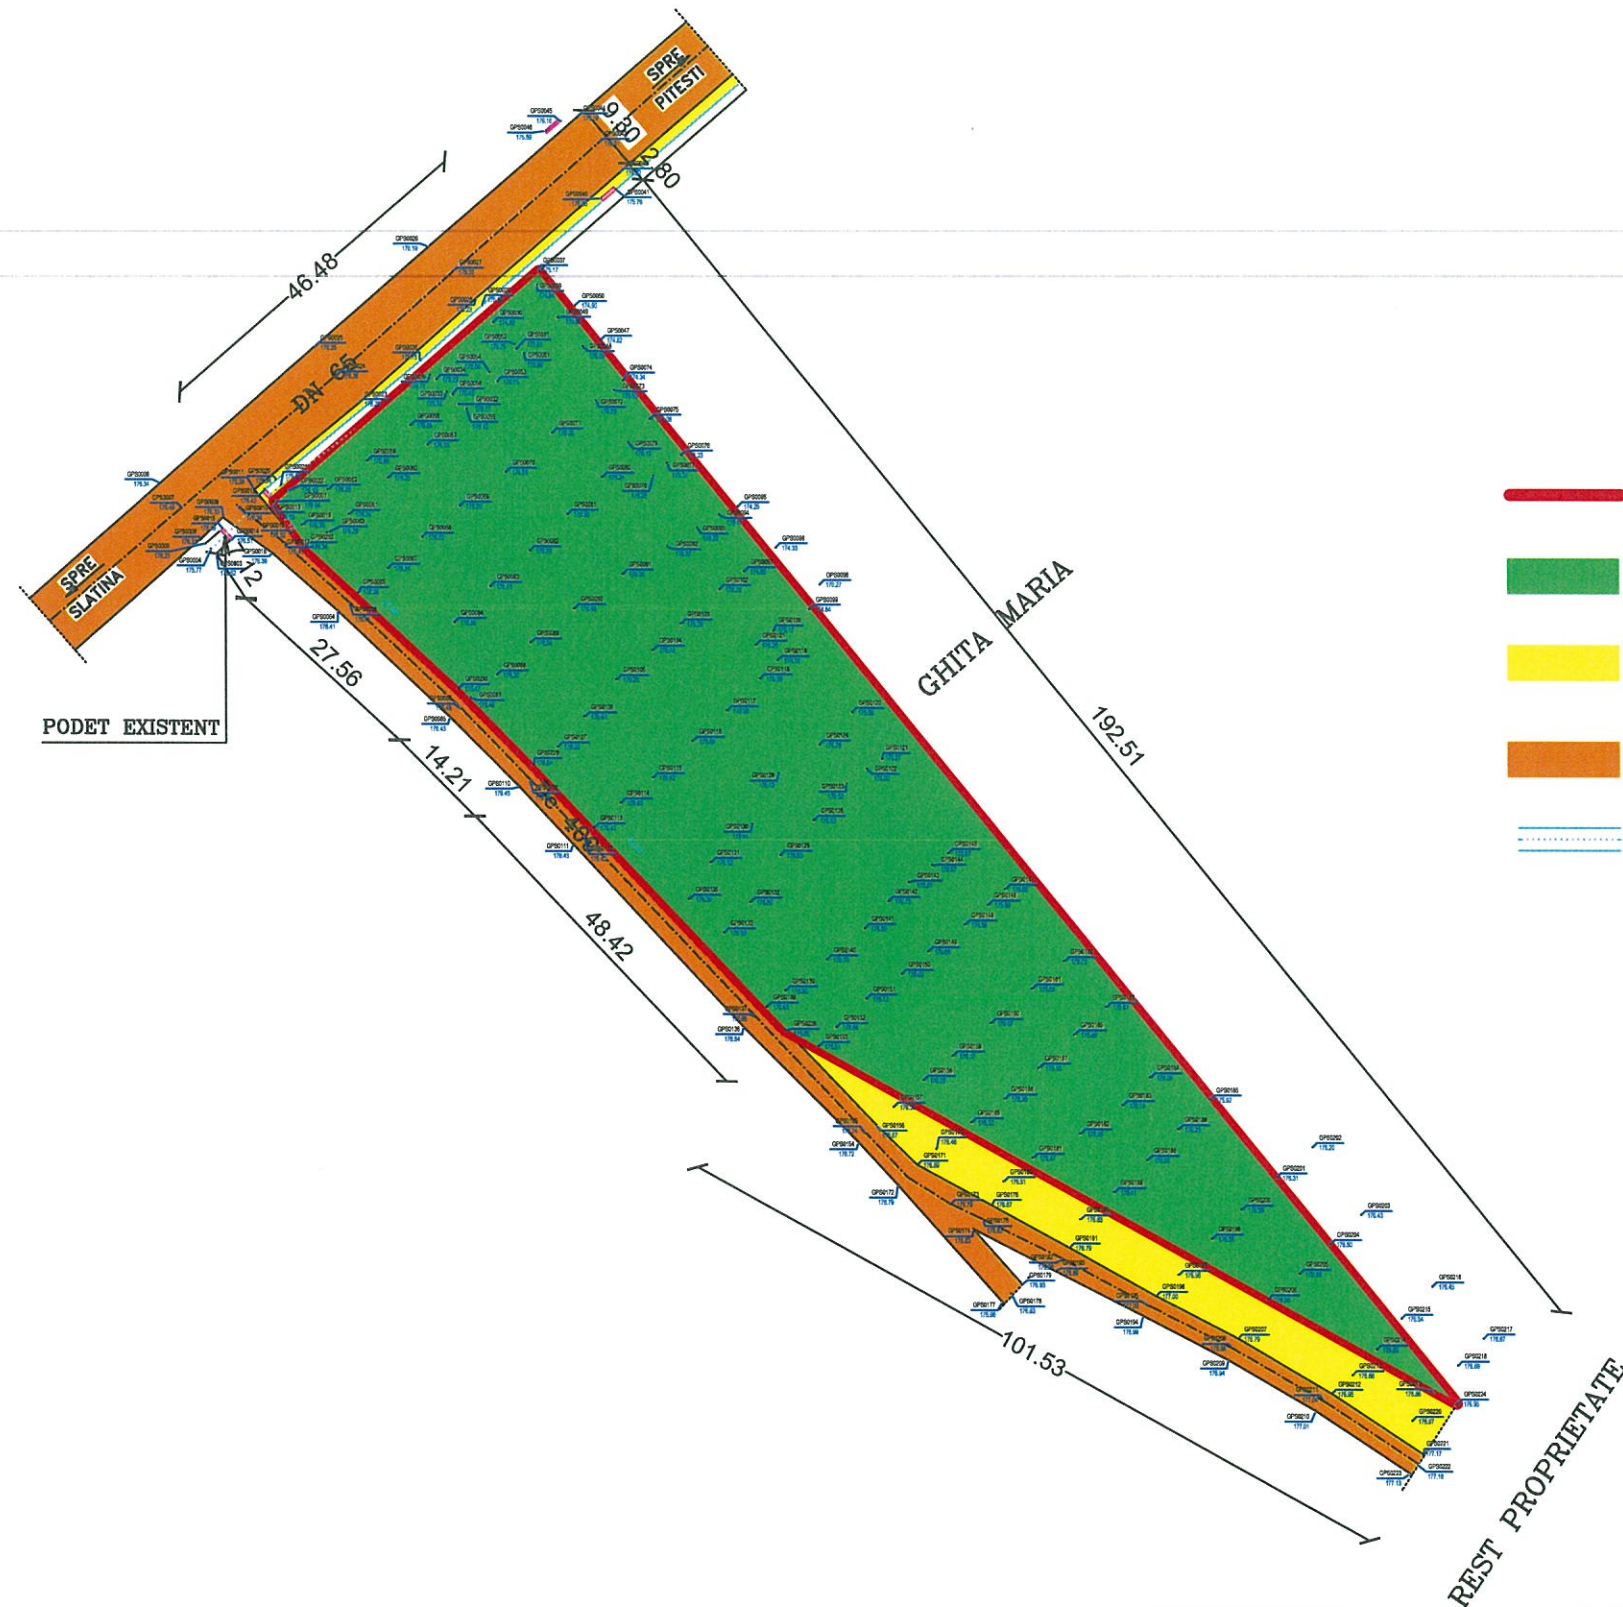

LEGENDA:

- LIMITA P.U.Z. S=5921,49mp
(TEREN CE SE VA INTRODUCE IN INTRAVILAN)
- TEREN ARABIL PROPRIETATE PRIVATA
FIRICA CORNEL
- AMPRIZA DRUM-TEREN PRIMARIE
- CIRCULATII CAROSABILE-TEREN PRIMARIE
- SANT


S.C.PIRAMID PROIECT S.R.L. CUI RO 13406974 Cod fiscal:J28/188/2000 SLATINA,JUD.OLT Tel:0249/430111 mobil:0765/345081 0766/457478		Benef: FIRICA CORNEL MUN.SLATINA,JUD.OLT	Nr.Pr. 324
Specialitate: Nume:		Den: P.U.Z.PENTRU EXTINDERE INTRAVILAN IN VEDEREA CONSTRUIRII UNEI HALE DE DEPOZITARE,IMPREJMUIRE TEREN SI AMENAJARE PARCARE MUN.SLATINA,T.49,P.57/1,OLT	Faza: P.U.Z.
Sef Proiect: arh.Dascalu M.	Proiectat: arh.Dascalu M.	Denumire Plan: REGIMUL JURIDIC	
Desenat: ing. Florescu D.	Sc.1:1000	Data:09.2016	Nr.Pl. U2



LEGENDA:

- LIMITA P.U.Z. S=5921,49mp
(TEREN CE SE VA INTRODUCE IN INTRAVILAN)
- IMPREJMUIRE PROPUSA IN ALINIAMENT CU
IMPREJMUIREA INVECINATA
- AMPRIZA DRUM
- CIRCULATII CAROSABILE
- PLATFORMA BETONATA+ACCES INCINTA
- SPATII VERZI CU S=2043.00 mp
- CONSTRUCTIE PROPUSA(Pinalt)
cu Ac=Ad=300.00 mp
- CONSTRUCTIE PROPUSA INTR-O ALTA ETAPA
(P pana la P+2)
- PARCARE-60 LOCURI
- SANT
- F.S. FOSA SEPTICA
- F FANTANA

CONSILIU JUDETEAN OLT
VIZAT
ARHITECTUL SEF

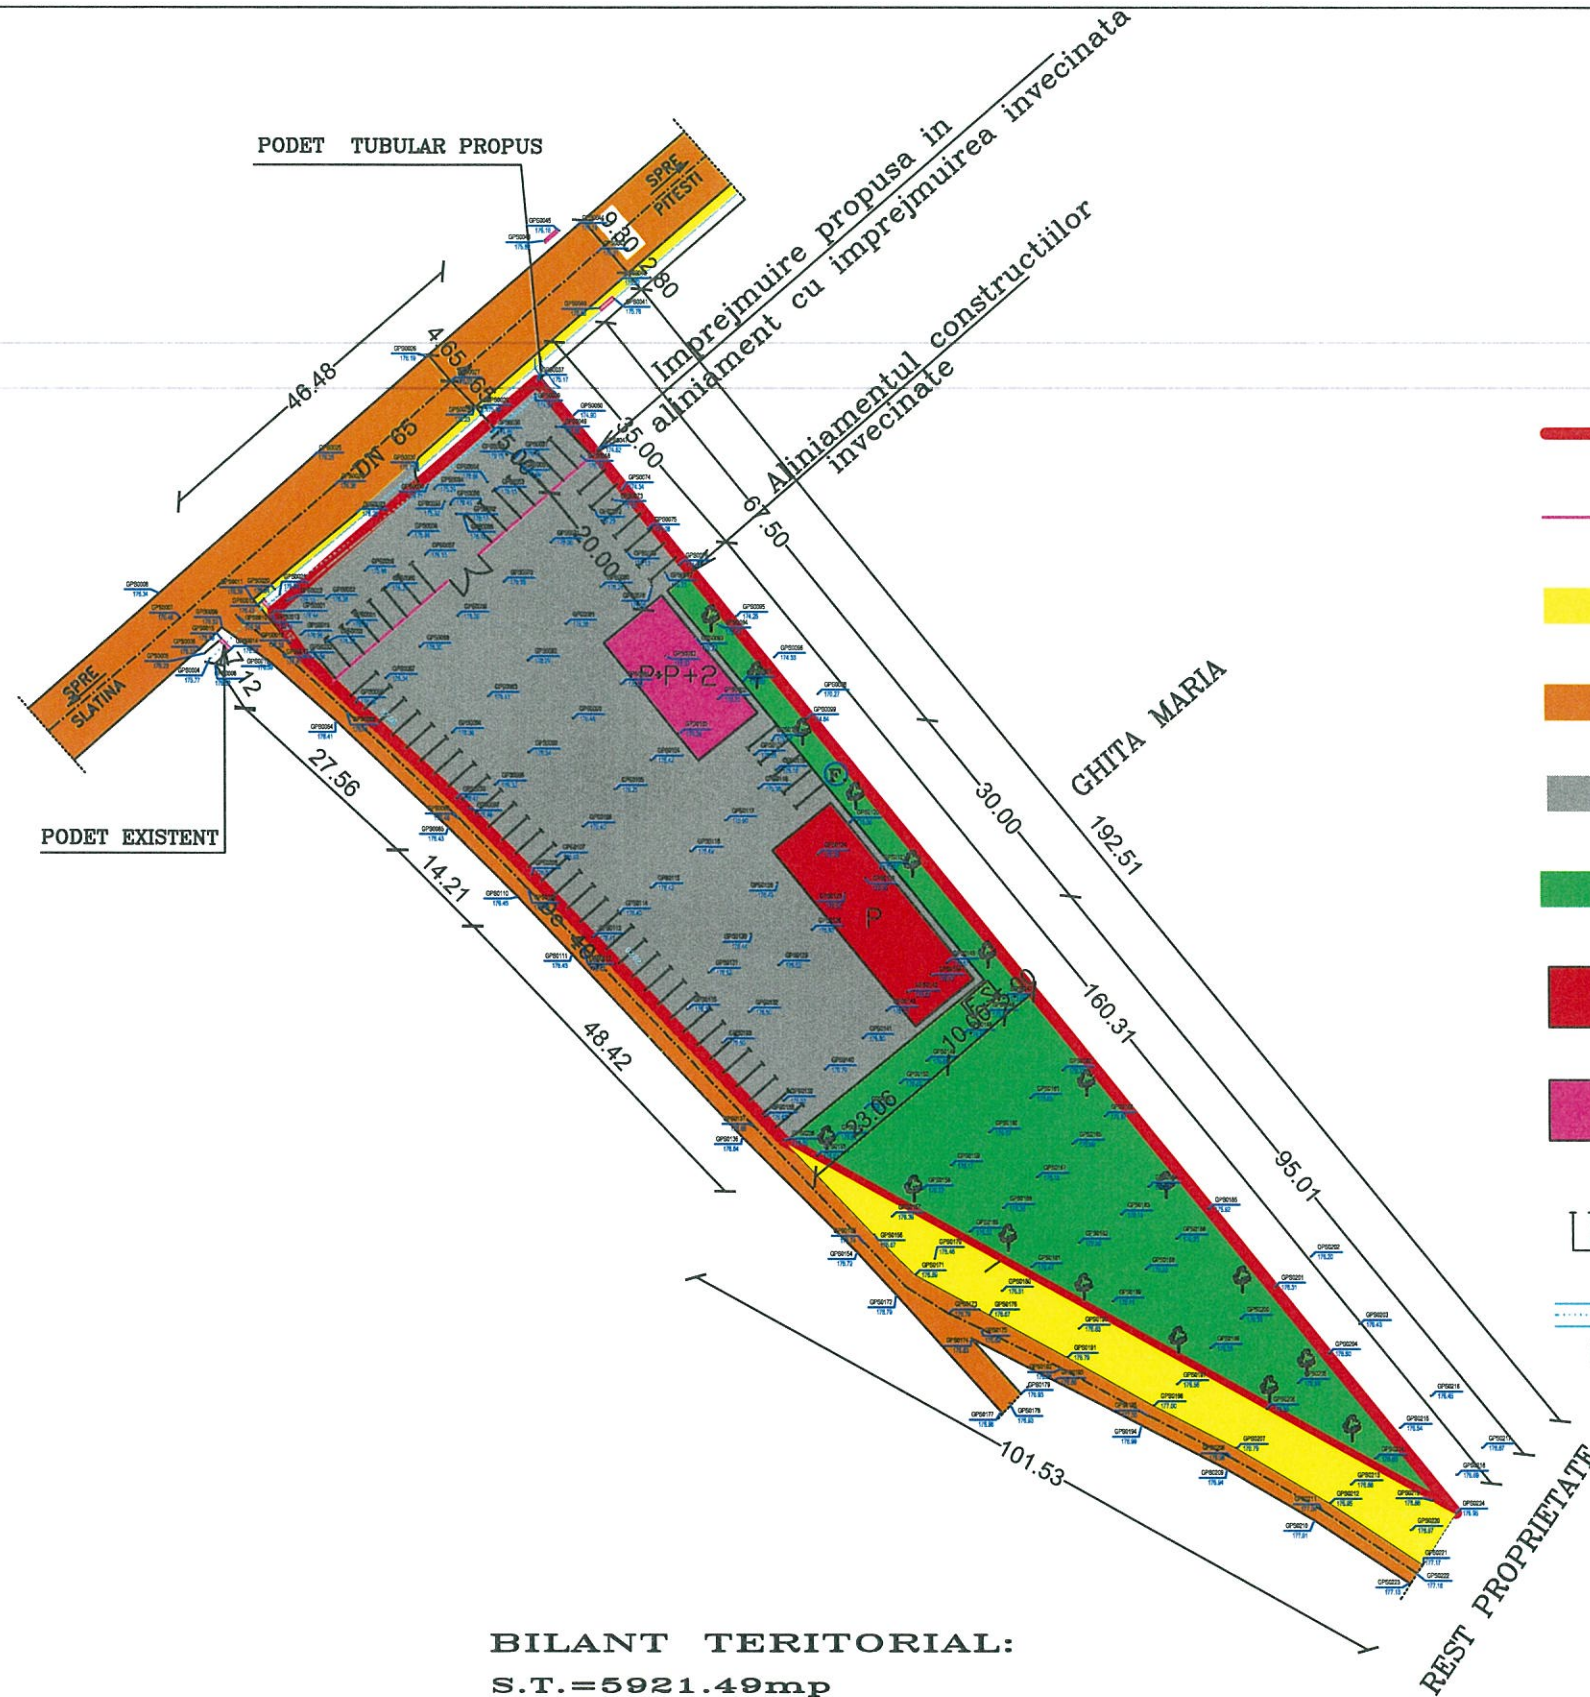

BILANT TERITORIAL:
 S.T.=5921.49mp
 A.c.=300.00mp
 A.d.=300.00mp
 P.O.T=5.00%
 C.U.T=0.05
 P.O.T max=50%
 C.U.T max=2%

S.C.PIRAMID PROIECT S.R.L.		Benef: FIRICA CORNEL MUN.SLATINA,JUD.OLT		Nr.Pr. 324
CUI RO 13406974 Cod fiscal:J28/188/2000 SLATINA,JUD.OLT Tel:0249/430111 mobil:0765/345081 0766/457478		Den: P.U.Z.PENTRU EXTINDERE INTRAVILAN IN VEDEREA CONSTRUIRII UNEI HALE DE DEPOZITARE,IMPREJMUIRE TEREN SI AMENAJARE PARCARE MUN.SLATINA,T.49,P.57/1,OLT		Faza: P.U.Z.
Specialitate:	Nume:	Denumire Plan:		Nr.Pl.
Sef Proiect:	arh.Dascalu M.	REGLEMENTARII		U3
Proiectat:	arh.Dascalu M.			
Desenat:	ing. Florescu D.	Sc.1:1000	Data:09.2016	