

Parcela (LOTUL1)

Nr. Pct.	Coordonate pct.de contur		Lungimi laturi D(i,i+1)
	X [m]	Y [m]	
48	324762.645	446488.412	15.009
49	324747.687	446489.647	38.863
50	324746.823	446528.500	137.529
51	324609.760	446539.813	122.281
52	324487.869	446549.566	55.700
53	324505.491	446496.727	112.597
54	324617.778	446488.371	145.520
55	324762.890	446477.480	10.935


S(LOTUL1)=12874.88mp P=638.434m

**LEGENDA:**

- LIMITA INTRAVILAN EXISTENT
- LIMITA P.U.Z.(TEREN CE A GENERAT P.U.Z.)  
CU S=7356.00mp
- TEREN EXTRAVILAN ARABIL  
CU S=7356.00mp
- AMPRIZA DRUM
- CIRCULATII CAROSABILE



S.C.PIRAMID PROIECT S.R.L. CUI RO 13406974 Cod fiscal:J28/188/2000 SLATINA,JUD.OLT Tel:0249/430111 mobil:0765/345081 0766/457478		Benef: SC COMPLEX BRITANIA SRL MUN.SLATINA,JUD.OLT	Nr.Pr. 363
Specialitate: Nume:		Den: P.U.Z.PENTRU INTRODUCERE TEREN IN INTRAVILAN PENTRU CONSTRUIRE SALA FESTIVITATII COM.SLATIOARA,SAT SLATIOARA,T.11/1;P.1/1/2; P.3/1/1/2;P.3/2/1/2;P.4/1/2;P.5/1/2;P.6/1/2,	Faza: P.U.Z.
Sef Proiect: arh.Dascalu M.	Proiectat: arh.Dascalu M.	Denumire Plan: PLAN DE SITUATIE EXISTENT	Nr.Pl. U1
Desenat: ing. Florescu D.		Sc.1:1000	Data:23.10.2017

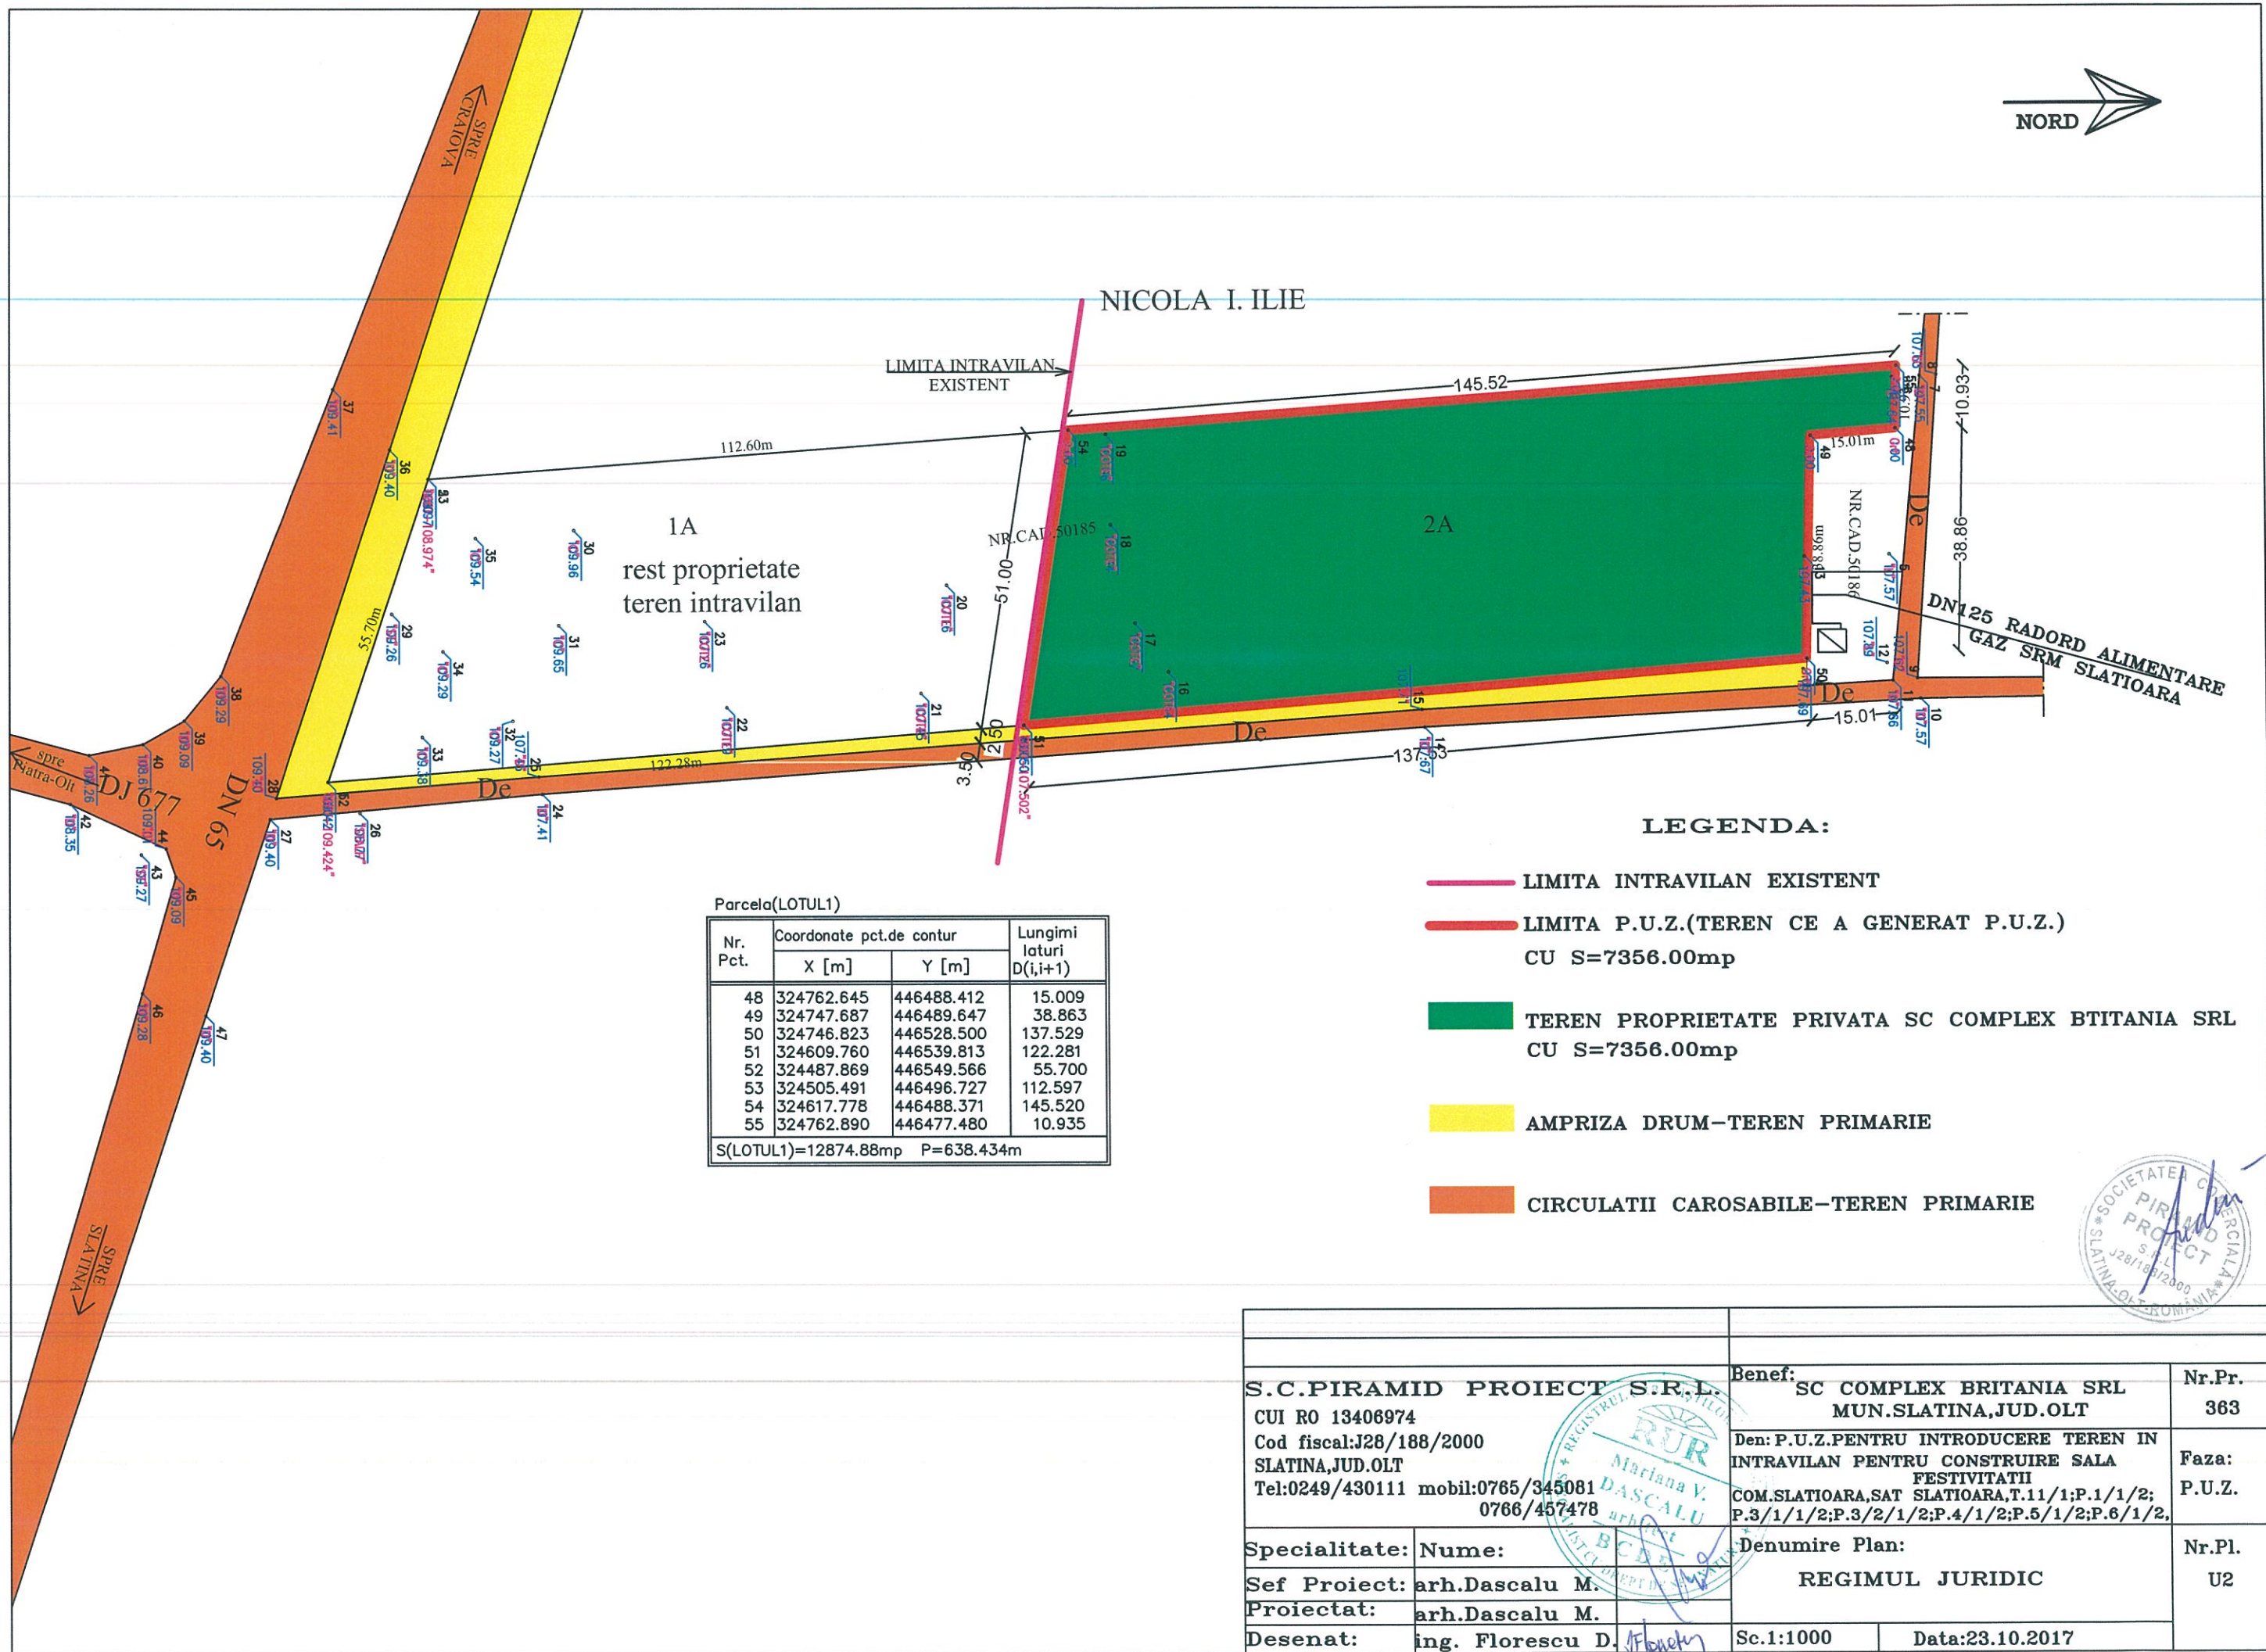

Parcela (LOTUL1)

Nr. Pct.	Coordonate pct.de contur		Lungimi laturi D(i,i+1)
	X [m]	Y [m]	
48	324762.645	446488.412	15.009
49	324747.687	446489.647	38.863
50	324746.823	446528.500	137.529
51	324609.760	446539.813	122.281
52	324487.869	446549.566	55.700
53	324505.491	446496.727	112.597
54	324617.778	446488.371	145.520
55	324762.890	446477.480	10.935


S(LOTUL1)=12874.88mp P=638.434m


**LEGENDA:**

- LIMITA INTRAVILAN EXISTENT
- LIMITA P.U.Z.(TEREN CE A GENERAT P.U.Z.)  
CU S=7356.00mp
- TEREN PROPRIETATE PRIVATA SC COMPLEX BTITANIA SRL  
CU S=7356.00mp
- AMPRIZA DRUM-TEREN PRIMARIE
- CIRCULATII CAROSABILE-TEREN PRIMARIE



<b>S.C.PIRAMID PROIECT S.R.L.</b> CUI RO 13406974 Cod fiscal: J28/188/2000 SLATINA, JUD. OLT Tel: 0249/430111 mobil: 0765/345081 0766/457478		Benef: <b>SC COMPLEX BRITANIA SRL</b> <b>MUN.SLATINA, JUD. OLT</b>	Nr.Pr. <b>363</b>
Specialitate: <b>RUR</b> Sef Proiect: <b>arh.Dascalu M.</b> Proiectat: <b>arh.Dascalu M.</b> Desenat: <b>ing. Florescu D.</b>		Den: <b>P.U.Z.PENTRU INTRODUCERE TEREN IN INTRAVILAN PENTRU CONSTRUIRE SALA FESTIVITATII COM.SLATIOARA, SAT SLATIOARA, T.11/1/P.1/1/2; P.3/1/1/2; P.3/2/1/2; P.4/1/2; P.5/1/2; P.6/1/2,</b>	Faza: <b>P.U.Z.</b>
Denumire Plan: <b>REGIMUL JURIDIC</b>		Nr.Pl. <b>U2</b>	Sc.1:1000 Data: 23.10.2017

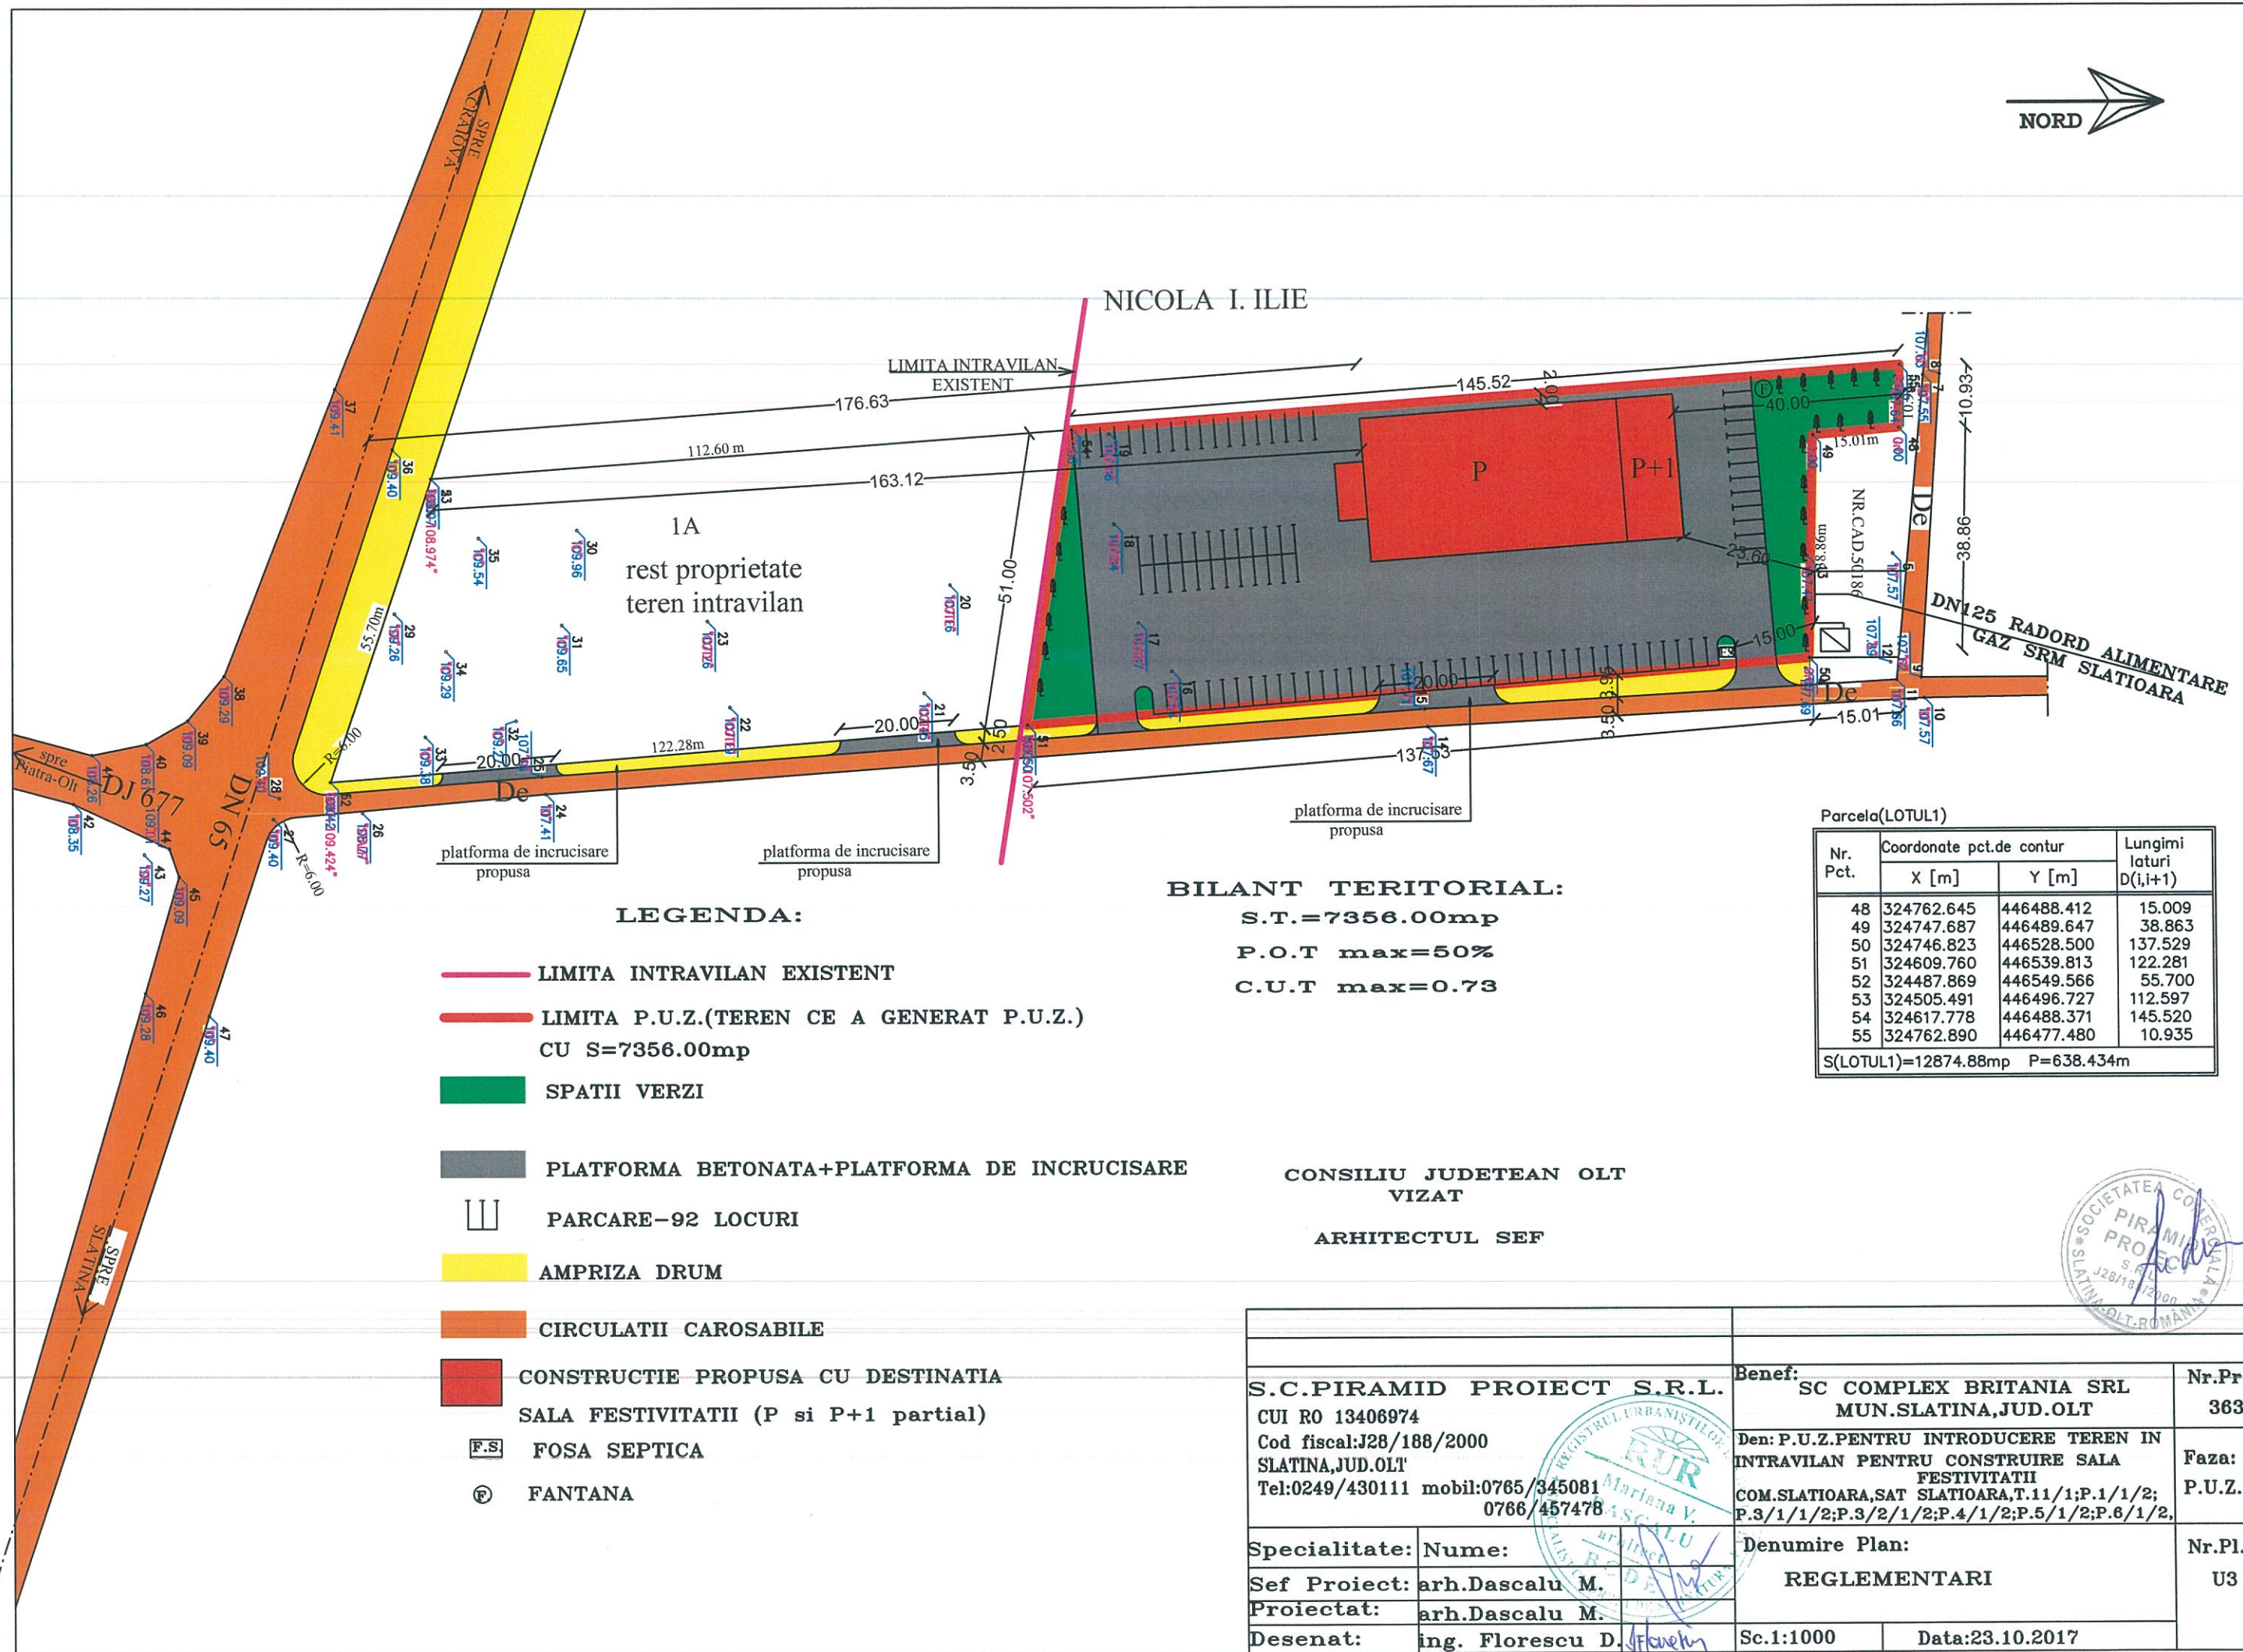

- LEGENDA:**
- LIMITA INTRAVILAN EXISTENT
  - LIMITA P.U.Z.(TEREN CE A GENERAT P.U.Z.)  
CU S=7356.00mp
  - SPATII VERZI
  - PLATFORMA BETONATA+PLATFORMA DE INCRUCISARE
  -  PARCARE-92 LOCURI
  - AMPRIZA DRUM
  - CIRCULATII CAROSABILE
  - CONSTRUCTIE PROPUSA CU DESTINATIA SALA FESTIVITATII (P si P+1 partial)
  - F.S. FOSA SEPTICA
  - ⊙ FANTANA


**BILANT TERITORIAL:**  
 S.T.=7356.00mp  
 P.O.T max=50%  
 C.U.T max=0.73

CONSILIU JUDETEAN OLT  
 VIZAT  
 ARHITECTUL SEF


Parcela(LOTUL1)

Nr. Pct.	Coordonate pct.de contur		Lungimi laturi D(i,i+1)
	X [m]	Y [m]	
48	324762.645	446488.412	15.009
49	324747.687	446489.647	38.863
50	324746.823	446528.500	137.529
51	324609.760	446539.813	122.281
52	324487.869	446549.566	55.700
53	324505.491	446496.727	112.597
54	324617.778	446488.371	145.520
55	324762.890	446477.480	10.935

S(LOTUL1)=12874.88mp P=638.434m

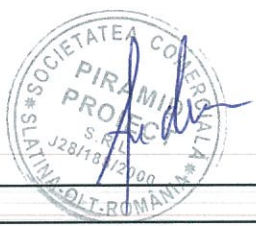

S.C.PIRAMID PROIECT S.R.L. CUI RO 13406974 Cod fiscal:J28/188/2000 SLATINA,JUD.OLT Tel:0249/430111 mobil:0765/345081 0766/457478		Benef:	SC COMPLEX BRITANIA SRL MUN.SLATINA,JUD.OLT	Nr.Pr. <td>363</td>	363
Specialitate:	Nume:	Den:	P.U.Z.PENTRU INTRODUCERE TEREN IN INTRAVILAN PENTRU CONSTRUIRE SALA FESTIVITATII COM.SLATIOARA,SAT SLATIOARA,T.11/1/P.1/1/2; P.3/1/1/2;P.3/2/1/2;P.4/1/2;P.5/1/2;P.6/1/2,	Faza:	P.U.Z.
Sef Proiect:	arh.Dascalu M.	Denumire Plan:	REGLEMENTARI	Nr.Pl.	U3
Proiectat:	arh.Dascalu M.	Sc.1:1000	Data:23.10.2017		
Desenat:	ing. Florescu D.				

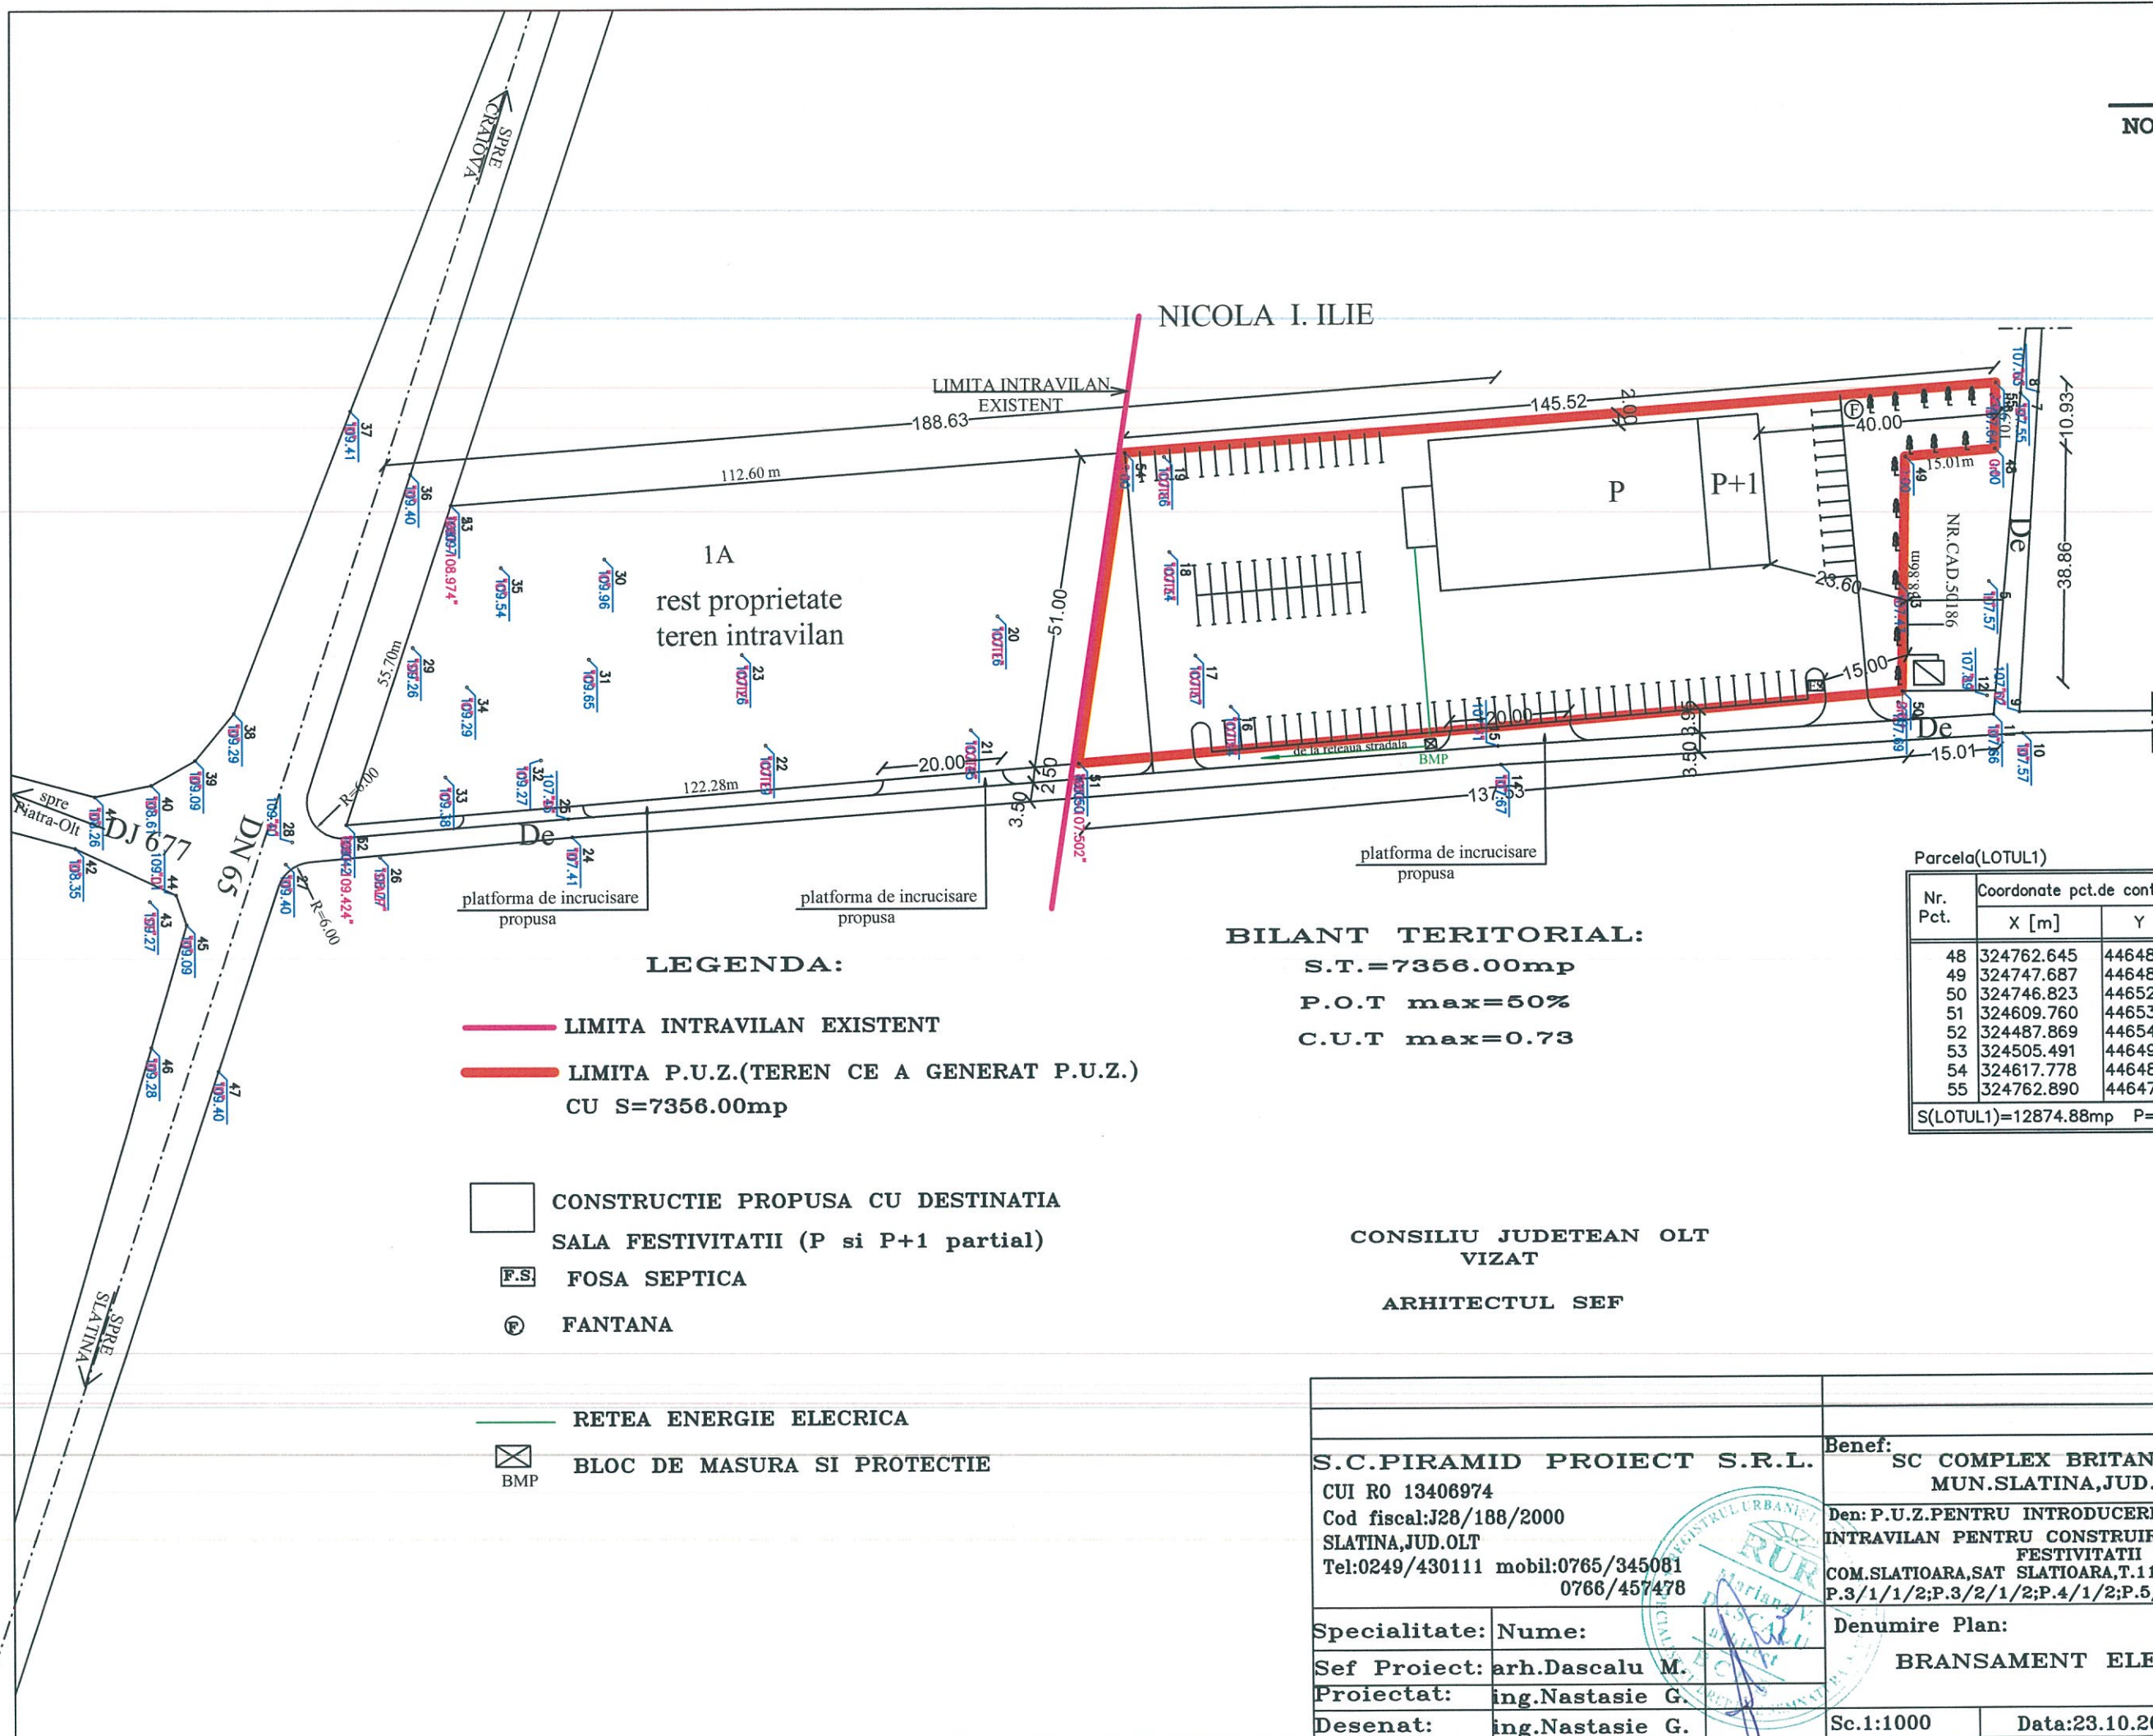

**LEGENDA:**

- LIMITA INTRAVILAN EXISTENT
- LIMITA P.U.Z.(TEREN CE A GENERAT P.U.Z.)  
CU S=7356.00mp
- CONSTRUCTIE PROPUSA CU DESTINATIA  
SALA FESTIVITATII (P si P+1 partial)
- F.S. FOSA SEPTICA
- F FANTANA
- RETEA ENERGIE ELECTRICA
- X BLOC DE MASURA SI PROTECTIE  
BMP

**BILANT TERITORIAL:**

S.T.=7356.00mp  
P.O.T max=50%  
C.U.T max=0.73


CONSILIU JUDETEAN OLT  
VIZAT  
ARHITECTUL SEF

Parcela(LOTUL1)

Nr. Pct.	Coordonate pct.de contur		Lungimi laturi D(i,i+1)
	X [m]	Y [m]	
48	324762.645	446488.412	15.009
49	324747.687	446489.647	38.863
50	324746.823	446528.500	137.529
51	324609.760	446539.813	122.281
52	324487.869	446549.566	55.700
53	324505.491	446496.727	112.597
54	324617.778	446488.371	145.520
55	324762.890	446477.480	10.935
S(LOTUL1)=12874.88mp			P=638.434m

S.C.PIRAMID PROIECT S.R.L. CUI RO 13406974 Cod fiscal:J28/188/2000 SLATINA,JUD.OLT Tel:0249/430111 mobil:0765/345081 0766/457478		Benef: SC COMPLEX BRITANIA SRL MUN.SLATINA,JUD.OLT	Nr.Pr. 363
Specialitate: Nume: Sef Proiect: arh.Dascalu M. Proiectat: ing.Nastasiu G. Desenat: ing.Nastasiu G.		Den: P.U.Z.PENTRU INTRODUCERE TEREN IN INTRAVILAN PENTRU CONSTRUIRE SAIA FESTIVITATII COM.SLATIOARA,SAT SLATIOARA,T.11/1;P.1/1/2; P.3/1/1/2;P.3/2/1/2;P.4/1/2;P.5/1/2;P.6/1/2.	Faza: P.U.Z.
		Denumire Plan: BRANSAMENT ELECTRIC	Nr.Pl. E.O
		Sc.1:1000	Data:23.10.2017



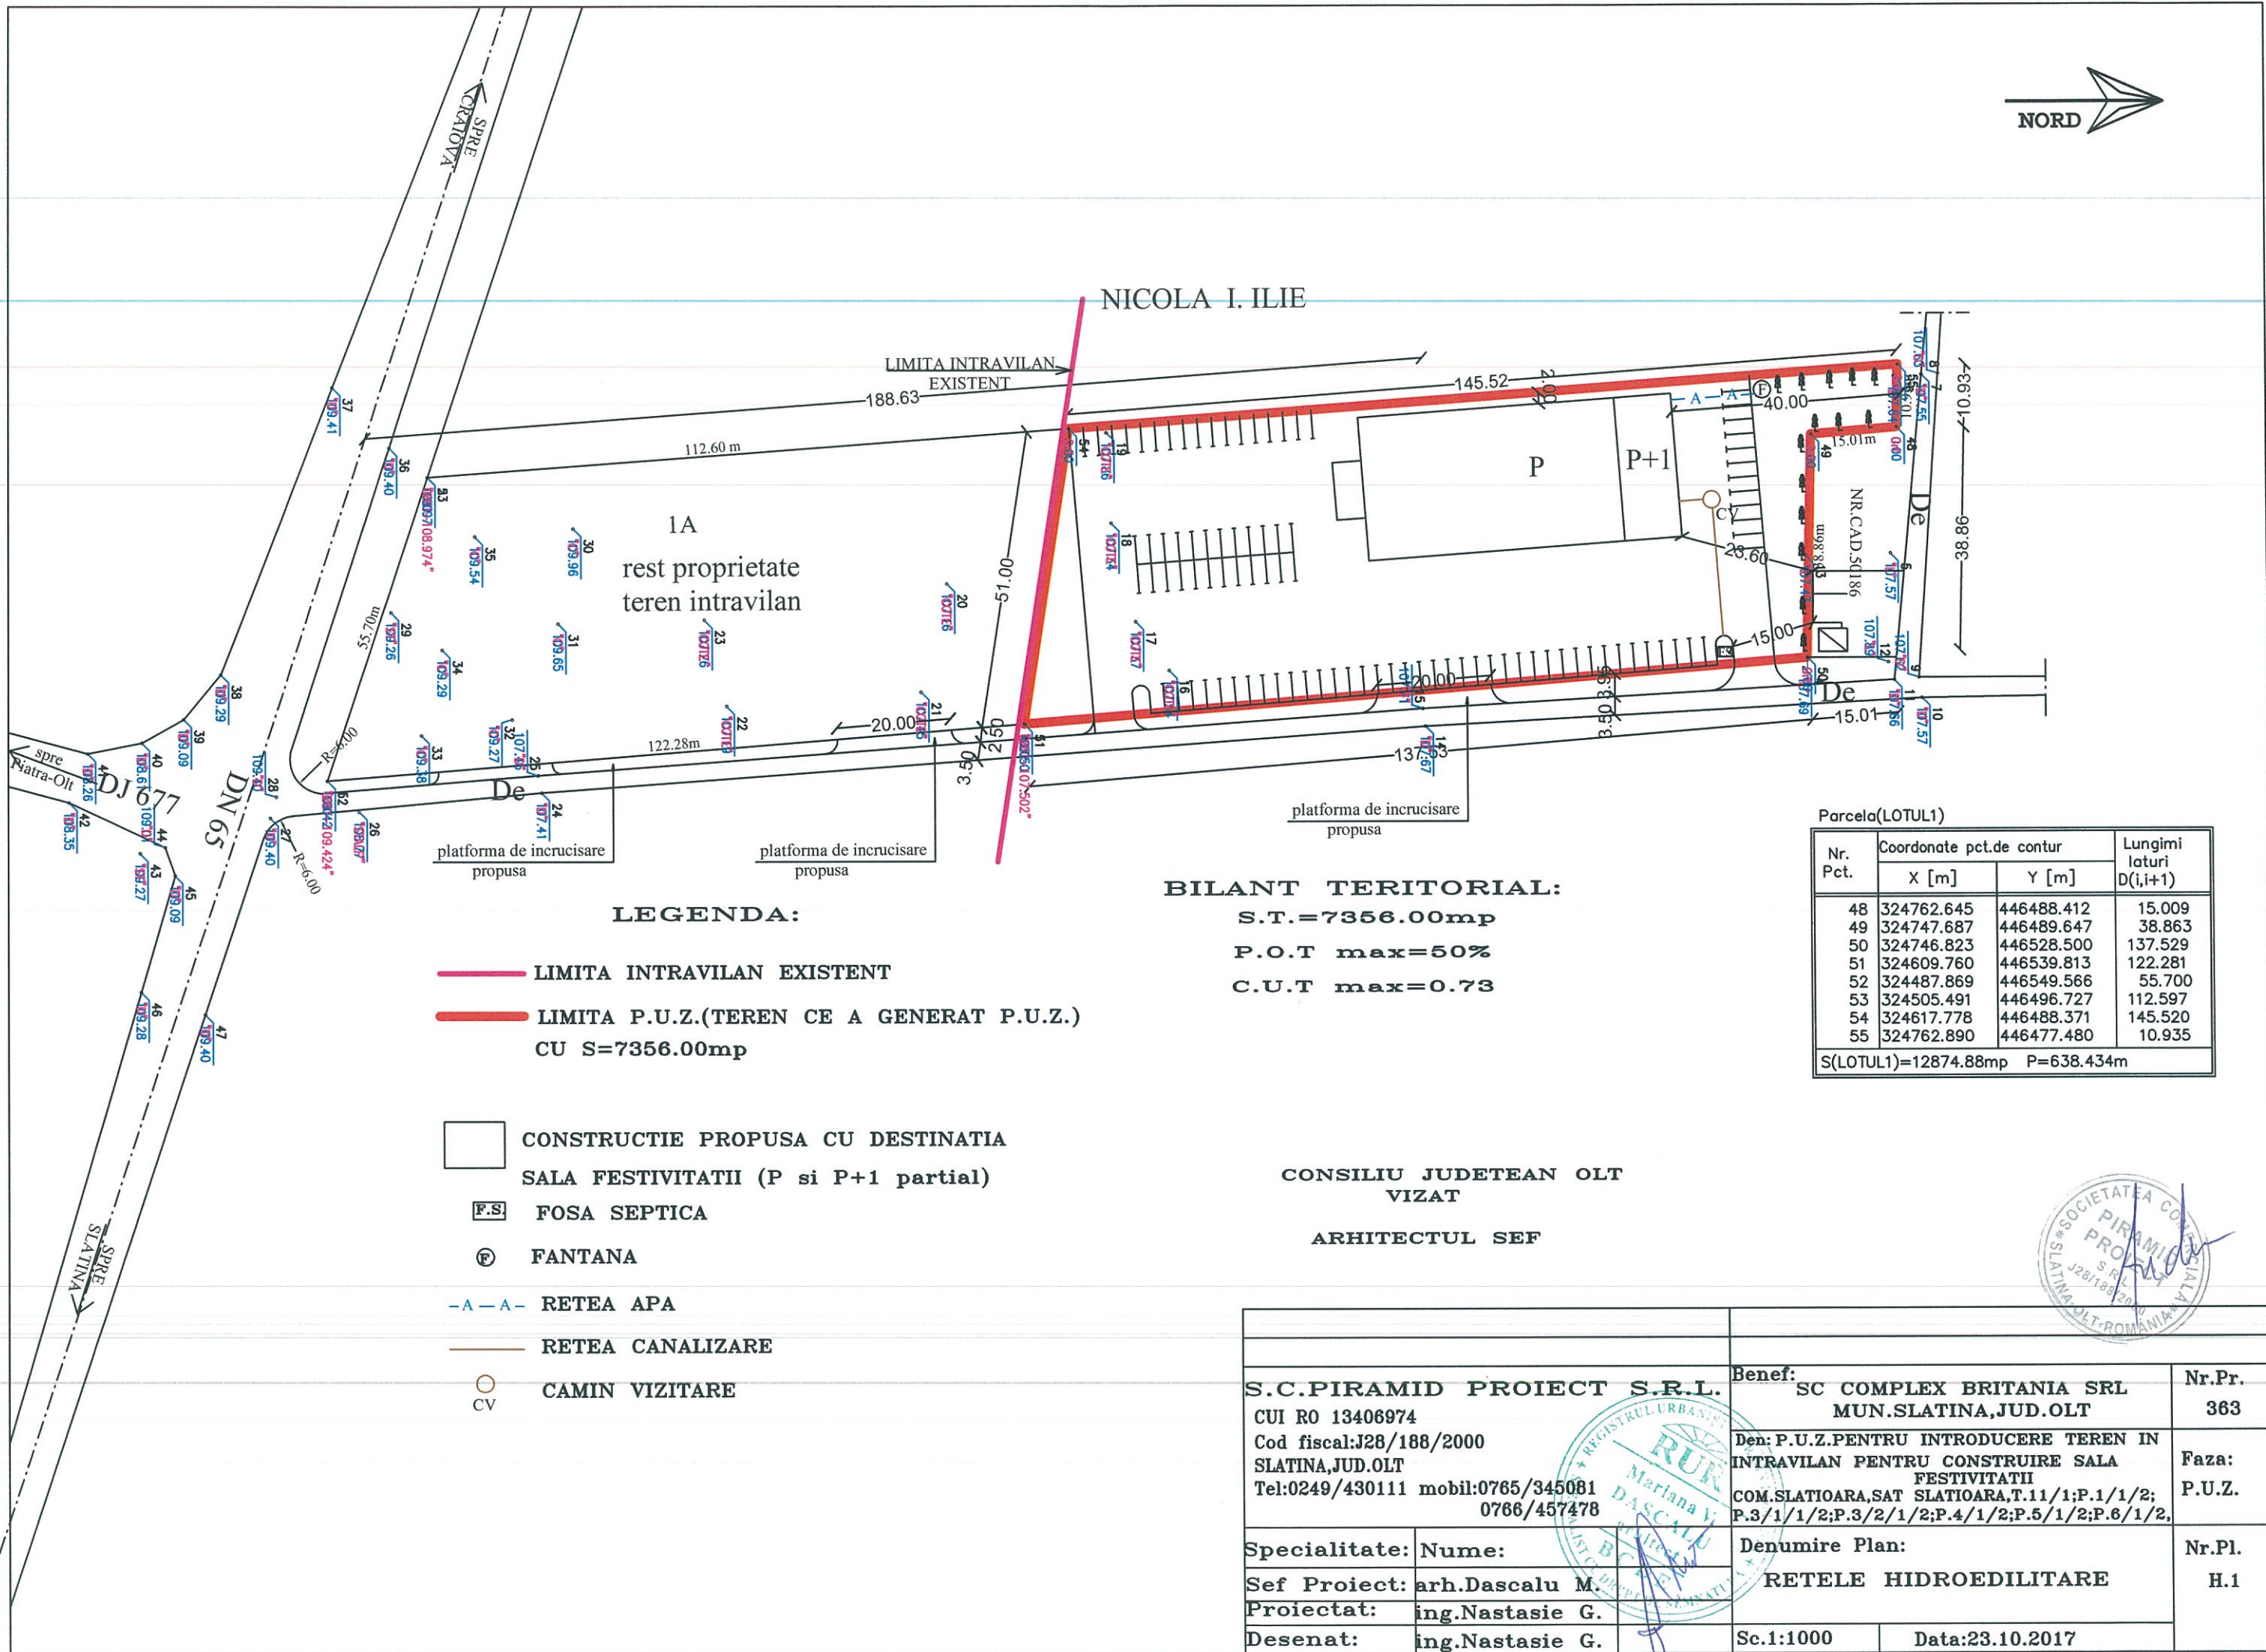

<b>S.C.PIRAMID PROIECT S.R.L.</b> CUI RO 13406974 Cod fiscal:J28/188/2000 SLATINA,JUD.OLT Tel:0249/430111 mobil:0765/345081 0766/457478		Benef: <b>SC COMPLEX BRITANIA SRL</b> <b>MUN.SLATINA,JUD.OLT</b>	Nr.Pr. <b>363</b>
Specialitate: Nume: Sef Proiect: arh.Dascalu M. Proiectat: ing.Nastasia G. Desenat: ing.Nastasia G.		Den: P.U.Z.PENTRU INTRODUCERE TEREN IN INTRAVILAN PENTRU CONSTRUIRE SALA FESTIVITATII COM.SLATIOARA,SAT SLATIOARA,T.11/1;P.1/1/2; P.3/1/1/2;P.3/2/1/2;P.4/1/2;P.5/1/2;P.6/1/2, Denumire Plan: <b>RETELE HIDROEDILITARE</b>	Faza: <b>P.U.Z.</b> Nr.Pl. <b>H.1</b>
Sc.1:1000 Data:23.10.2017			

