



PUZ

PLAN URBANISTIC DE ZONA ORAȘ POTCOAVA STR. PRINCIPALA NR. 228, JUD. OLT

LEGENDĂ:

- LIMITA ZONA STUDIATA
- LIMITA TEREN CE A GENERAT PUZ - PROPRIETATE MILEA NICUSOR SUP TEREN = 18 162,00 mp
- LIMITA TEREN - CALE DE ACCES PROPRIETATE MILEA NICUSOR SUP TEREN = 2652,00 mp (NR. CAD. 51708)
- CIRCULAȚIE CAROSABILĂ
- SENS / DIRECTIE DE CIRCULATIE
- CONSTRUCTII EXISTENTE
- ZONA DE PROTECTIE LEA 20 Kv

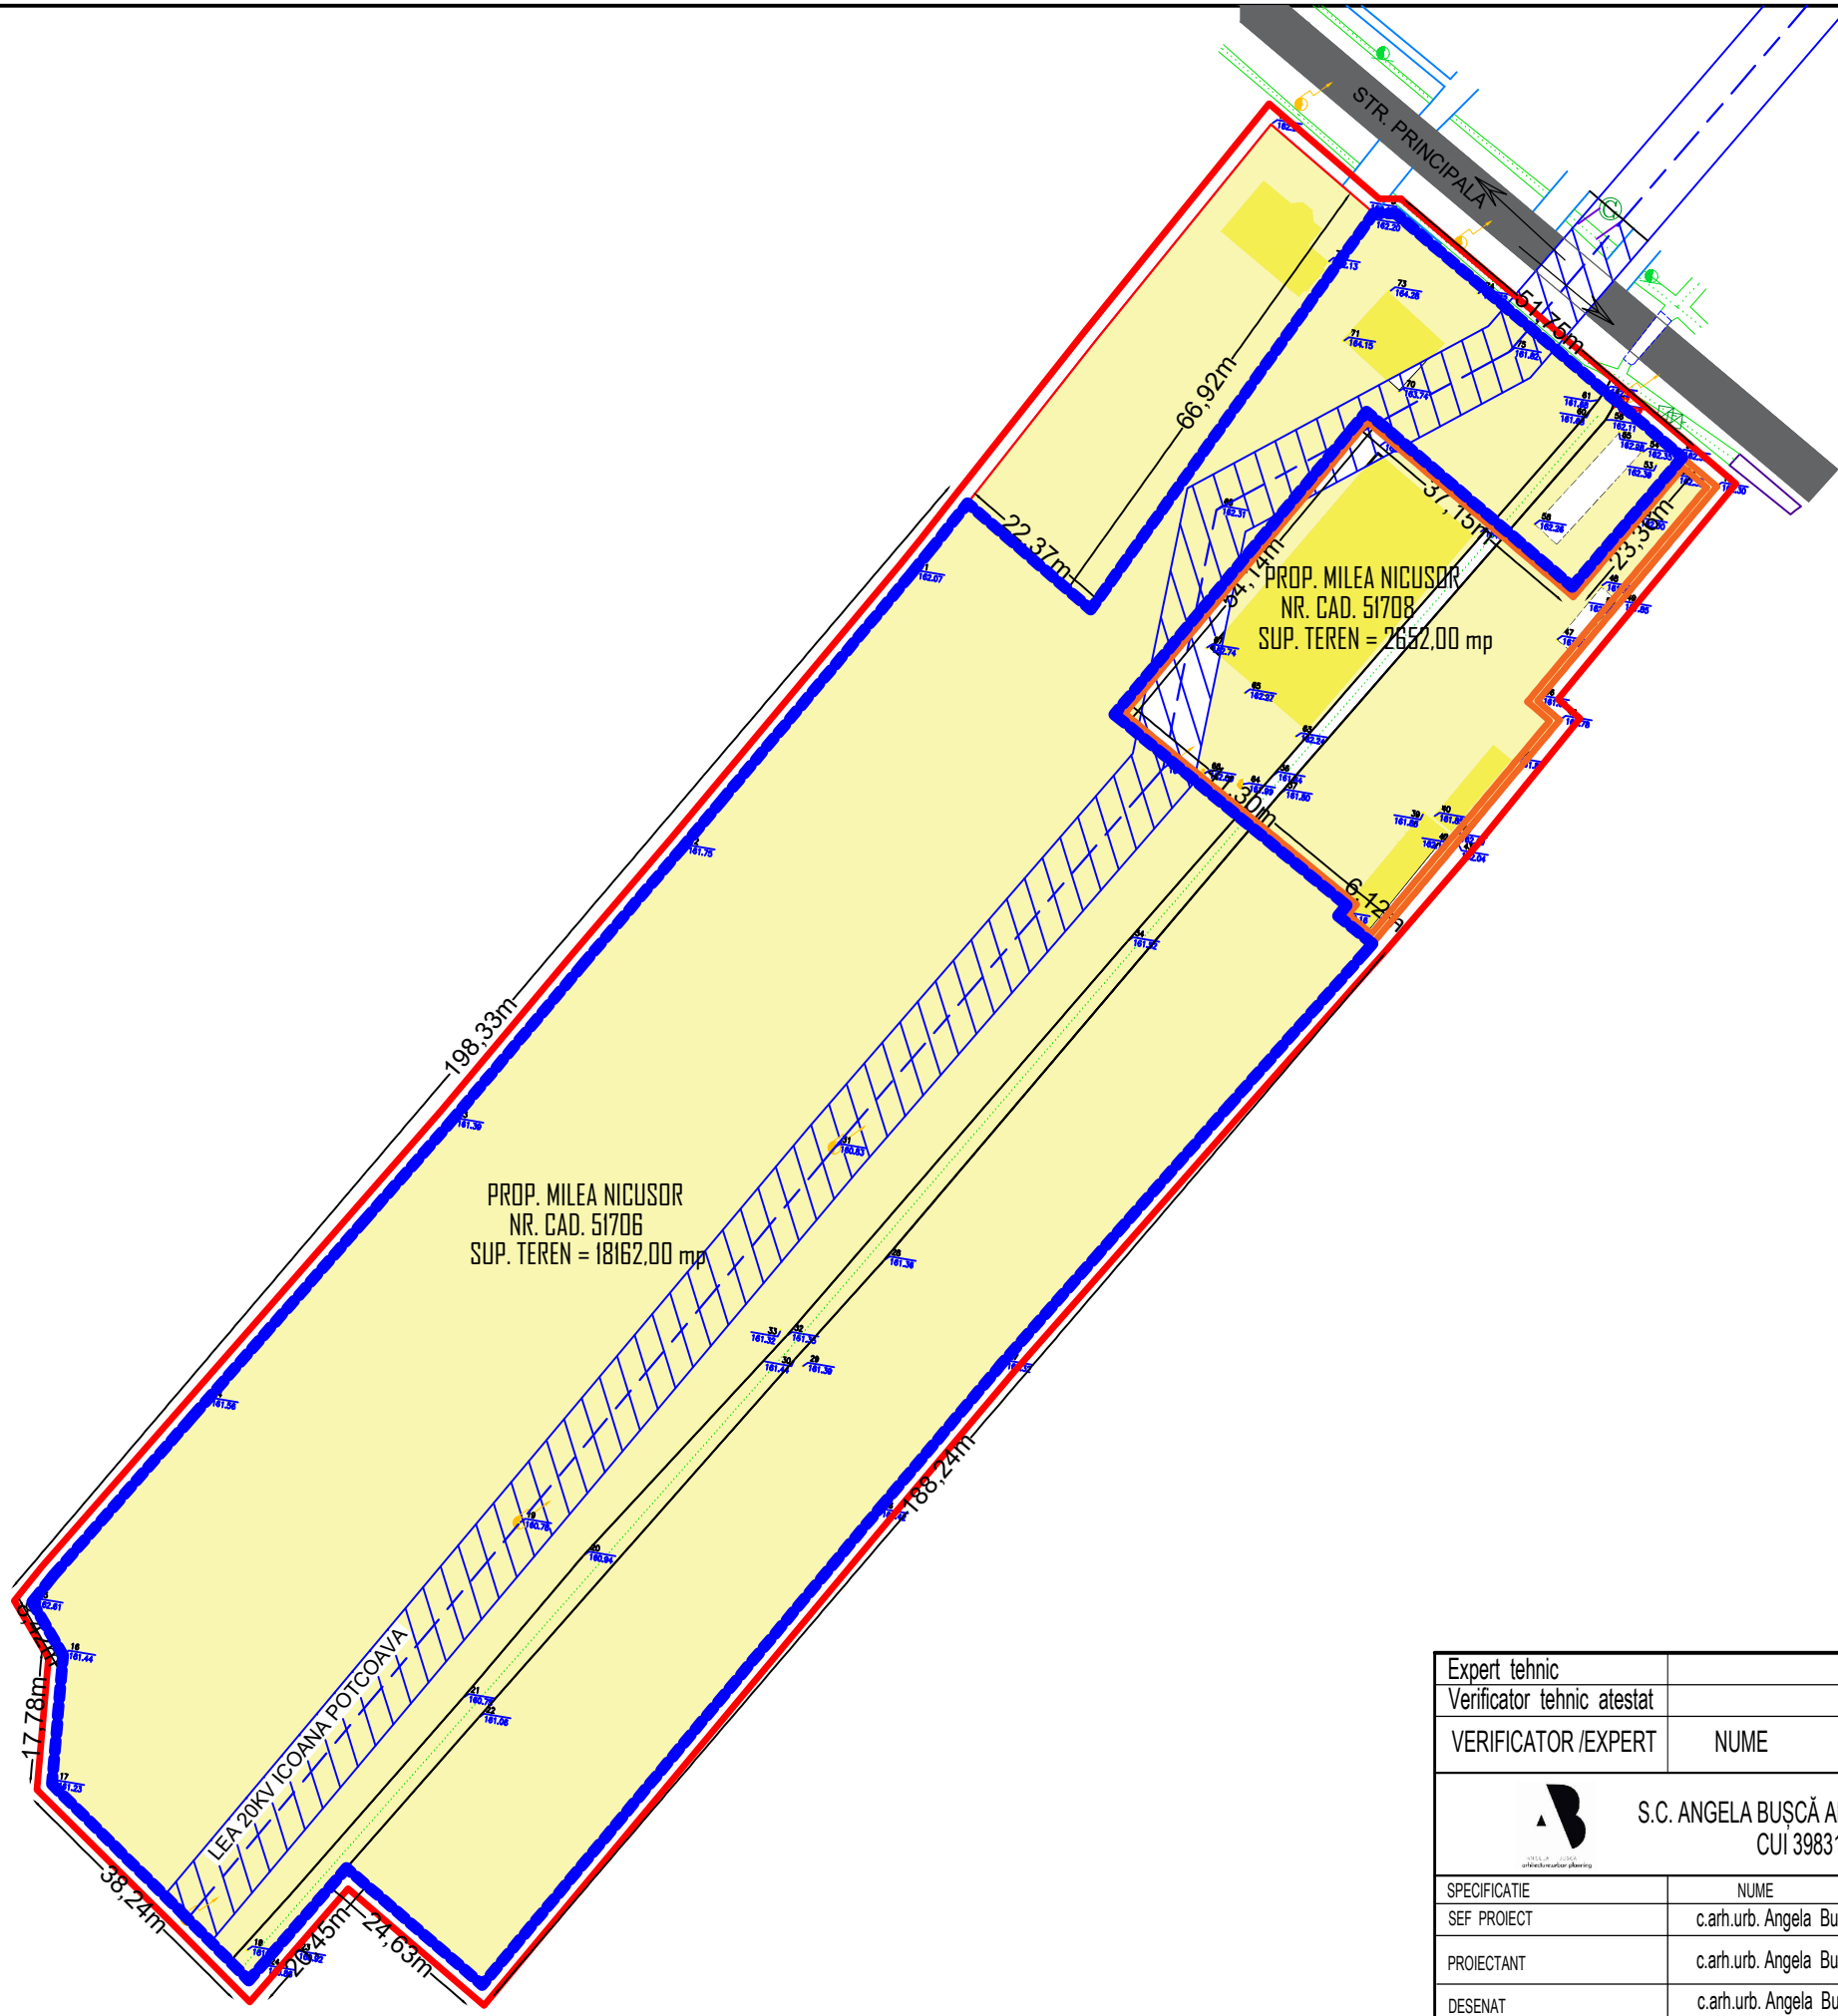

Expert tehnic					
Verificator tehnic atestat					
VERIFICATOR /EXPERT	NUME	SEMNATURA	CERINTA	REFERAT / EXPERTIZA NR./ DATA	
	S.C. ANGELA BUȘCĂ ARCHITECTURE S.R.L. CUI 39831471			Beneficiari: MILEA NICUSOR MILEA RODICA DANIELA	Proiect nr. 13 / 2019
	SPECIFICATIE	NUME	SEMNATURA	Scara:	Titlu proiect:
SEF PROIECT	c.arh.urb. Angela Bușcă			1:1000	PLAN URBANISTIC ZONAL - CONSTRUIRE RESTAURANT SI MOTEL
PROIECTANT	c.arh.urb. Angela Bușcă				Faza: Studiu de oportunitate
DESENAT	c.arh.urb. Angela Bușcă			Data: 2019	Titlu plansa: SITUATIA EXISTENTA - PLAN DE SITUȚIE
					Plansa nr. U1