


Coordonate pe ct de contur
Lungimi
Latiimi
D(1=1)

Nr.	X [m]	Y [m]
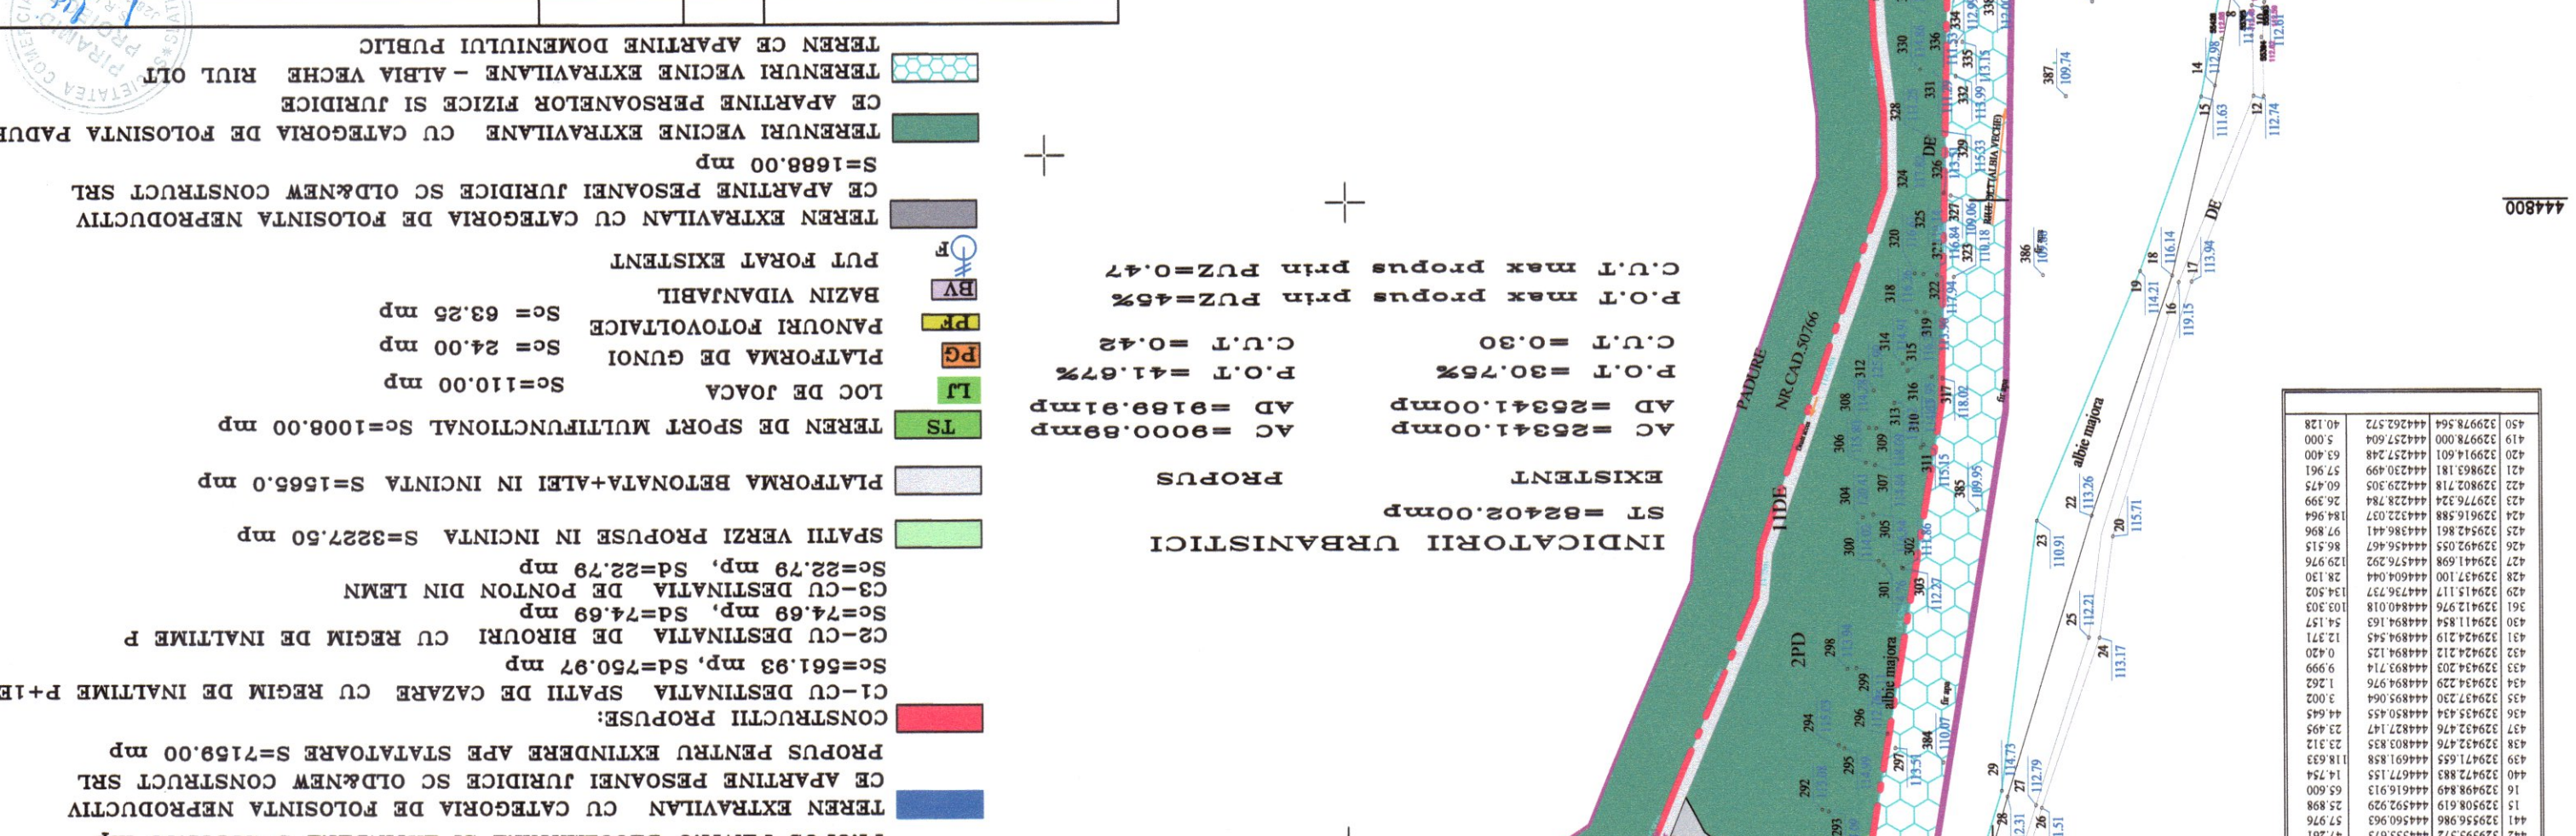

Benef: SC OLDA NEW CONSTRUCT SRL Nr. Pr.		MUN. SLATINA, JUD. OLT	
Faza: STUDIU		Cod fiscal: J28/188/2000	
Nr. Pl. A.06		Tel: 0249/430111 mobil: 0765/345081-0766/457478	
Data: 3/03/2021		Sc: 1:2000	

PROIECTANT GENERAL
S.C. PYRAMID PROJECT S.R.L.
CUI RO1406974
SIATINA, JUD. OLT

REGLEMENTARI URBANISTICE
SITUATIE PROPUZA
Ing. Florescu D.

Set proiect
arh. Dascalu M.
arh. Dascalu D.

Denuntiere Plan:
B.I.A