




Google Earth


Image © 2022 Maxar Technologies



TEREN CE A GENERAT PUZ
nr.cad.55175
S=11521.00 mp

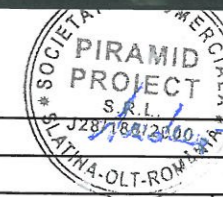

S.C.PIRAMID PROIECT S.R.L. CUI RO 13406974 Cod fiscal:J28/188/2000 SLATINA,JUD.OLT Tel:0249/430111 mobil:0765/345081 0766/457478		Benef:	ZAVELCA MIRCEA COM.TESLUI,JUD.OLT	Nr.Pr. 325
		Den:	P.U.Z PENTRU AMENAJARE IAZ PISCICOL PIATRA-OLT,T.109,P.152,JUD.OLT	Faza: P.U.Z
Specialitate:	Nume:	Denumire Plan: INCADRARE IN ZONA		Nr.Pl. U.0
Sef Proiect:	arh.Ionescu A.			
Proiectat:	arh.Ionescu A.			
Desenat:	ing. Florescu D.	Sc.1:5000	Data:15.12.2021	

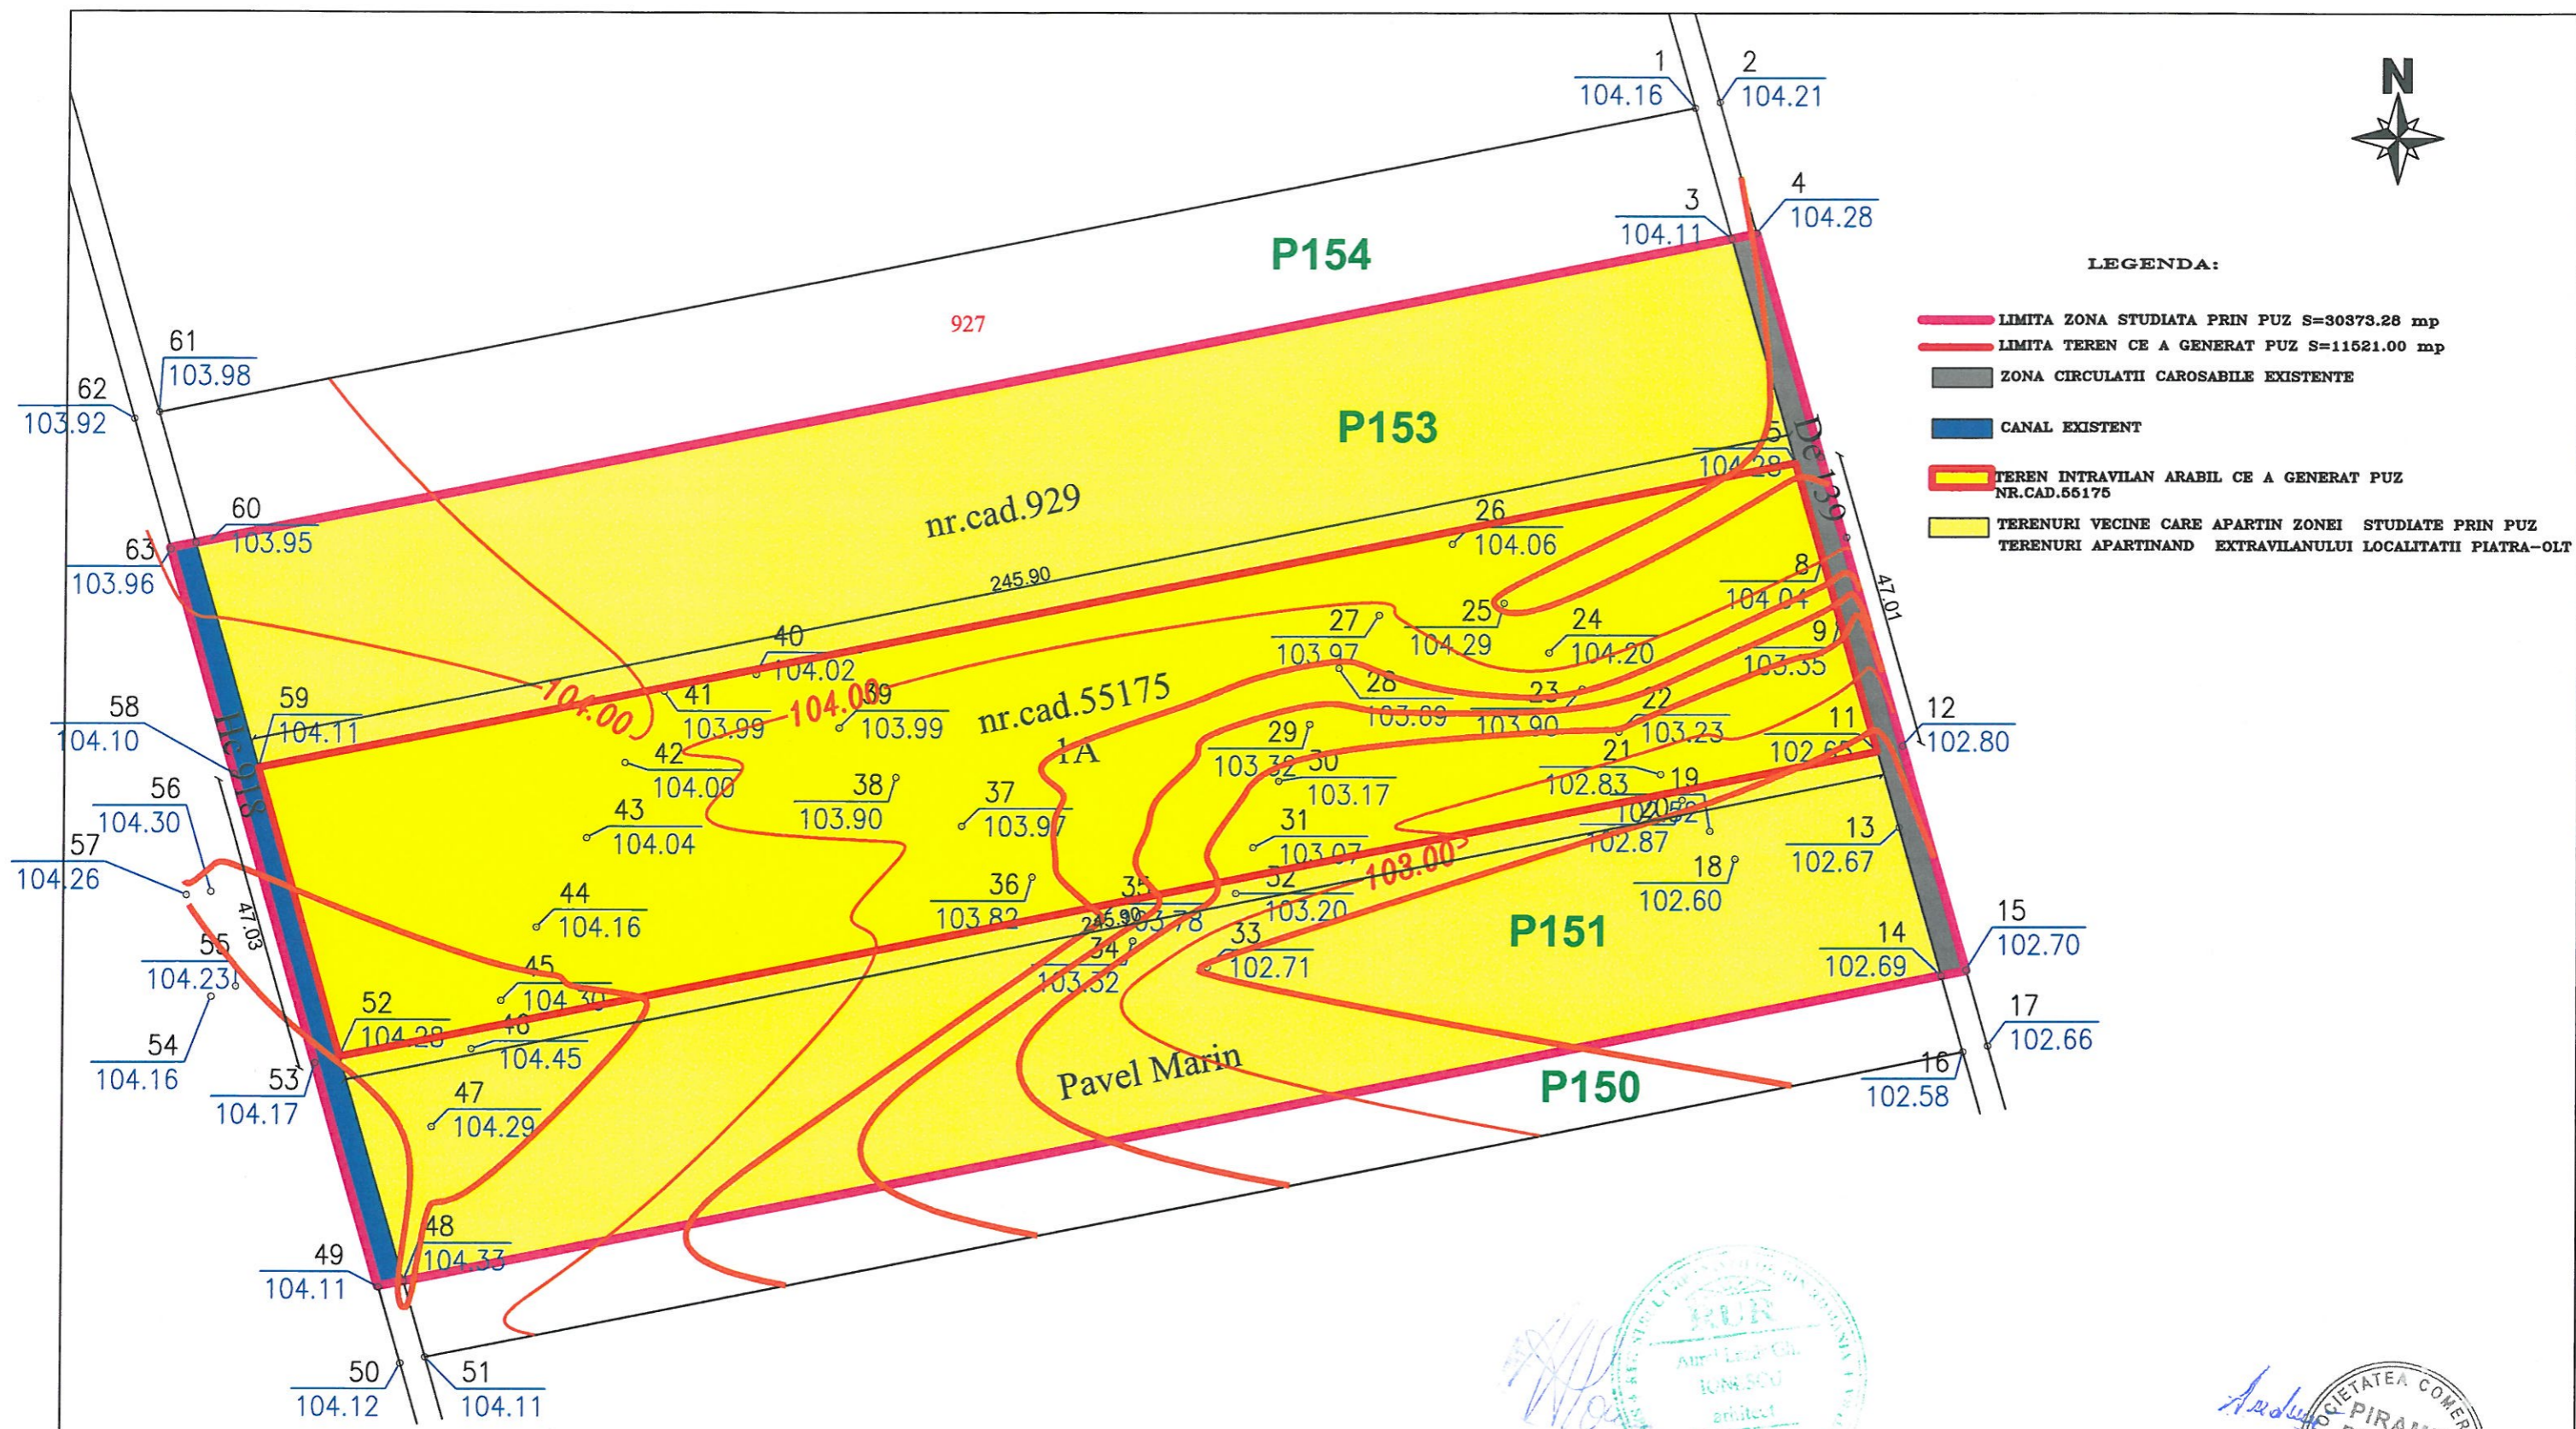

- LEGENDA:**
- LIMITA ZONA STUDIATA PRIN PUZ S=30373.28 mp
 - LIMITA TEREN CE A GENERAT PUZ S=11521.00 mp
 - ZONA CIRCULATII CAROSABILE EXISTENTE
 - CANAL EXISTENT
 - TEREN INTRAVILAN ARABIL CE A GENERAT PUZ NR.CAD.55175
 - TERENURI VECINE CARE APARTIN ZONEI STUDIATE PRIN PUZ TERENURI APARTINAND EXTRAVILANULUI LOCALITATI PIATRA-OLT

Parcela (T109,P152)
A

Nr. Pct.	Coordonate pct.de contur		Lungimi laturi D(i,i+1)
	X [m]	Y [m]	
52	319795.700	446884.370	47.027
59	319840.880	446871.320	245.904
5	319888.850	447112.500	47.015
11	319843.680	447125.540	245.896

S(T109,P152)=11520.91mp P=585.842m



S.C.PIRAMID PROIECT S.R.L.		Benef: ZAVELCA MIRCEA COM.TESLUI,JUD.OLT	Nr.Pr. 325
CUI RO 13406974 Cod fiscal:J28/188/2000 SLATINA,JUD.OLT Tel:0249/430111 mobil:0765/345081 0766/457478		Den: P.U.Z PENTRU AMENAJARE IAZ PISCICOL PIATRA-OLT,T.109,P.152,JUD.OLT	Faza: P.U.Z
Specialitate: Nume:		Denumire Plan: SITUATIE EXISTENTA	Nr.Pl. U.1
Sef Proiect: arh.Ionescu A.		Sc: 1:1000	Data: 15.12.2021
Proiectat: arh.Ionescu A.			
Desenat: ing. Florescu D.			



LEGENDA:


- LIMITA ZONA STUDIATA PRIN PUZ S=30373.28 mp
- LIMITA TEREN CE A GENERAT PUZ S=11521.00 mp
- ZONA CIRCULATII CAROSABILE EXISTENTE DOMENIU PUBLIC
- CANAL EXISTENT DOMENIU PUBLIC
- PROPRIETATE PRIVATA PERSOANE FIZICE SI JURIDICE ZONA DE UNITATI ECONOMICE(INDUSTRIALE SI AGRICOLE) (IA)
- TERENURI VECINE CARE APARTIN ZONEI STUDIATE PRIN PUZ TERENURI APARTINAND EXTRAVILANULUI LOCALITATII PIATRA-OLT
- TEREN PROPRIETATE PRIVATA PERSONA FIZICA ZAVELCA MIRCEA TEREN EXTRAVILAN ARABIL CE A GENERAT PUZ NR.CAD.55175 -ZONA DE AGREMENT SI PRODUCTIE (SP SI P)
- IAZ PISCICOL CU EXTRACTIE DE BALAST (P) S=9225.53 mp
- ZONA DE PROTECTIE(SPATII PLANTATE) (SP) S=2295.47 mp
- (Ex) SIMBOL UNITATE TERITORIALA DE REFERINTA
- (IA) ZONA DE UNITATI ECONOMICE
- I SUBZONA UNITATI INDUSTRIALE
- A SUBZONA UNITATI AGRICOLE
- (C) ZONA CIRCULATII
- (SP) ZONA AGREMENT
- (P) ZONA PRODUCTIE
- SENSURI AUTO
- ▲ ACCESE AUTO
- ▲ ACCESE PIETONALE

BILANT TERITORIAL

S.T=11521.00 mp	
EXISTENT	PROPUS
AC=0.00 mp	AC=9225.53 mp
AD=0.00 mp	AD=9225.53 mp
P.O.T ex. =0.0%	P.O.T ex. =80.07%
C.U.T ex. =0.0	C.U.T ex. =0.80

INDICATORI URBANISTICI PROPUSE

P.O.T max propus prin PUZ=85%
C.U.T max propus prin PUZ=0.85

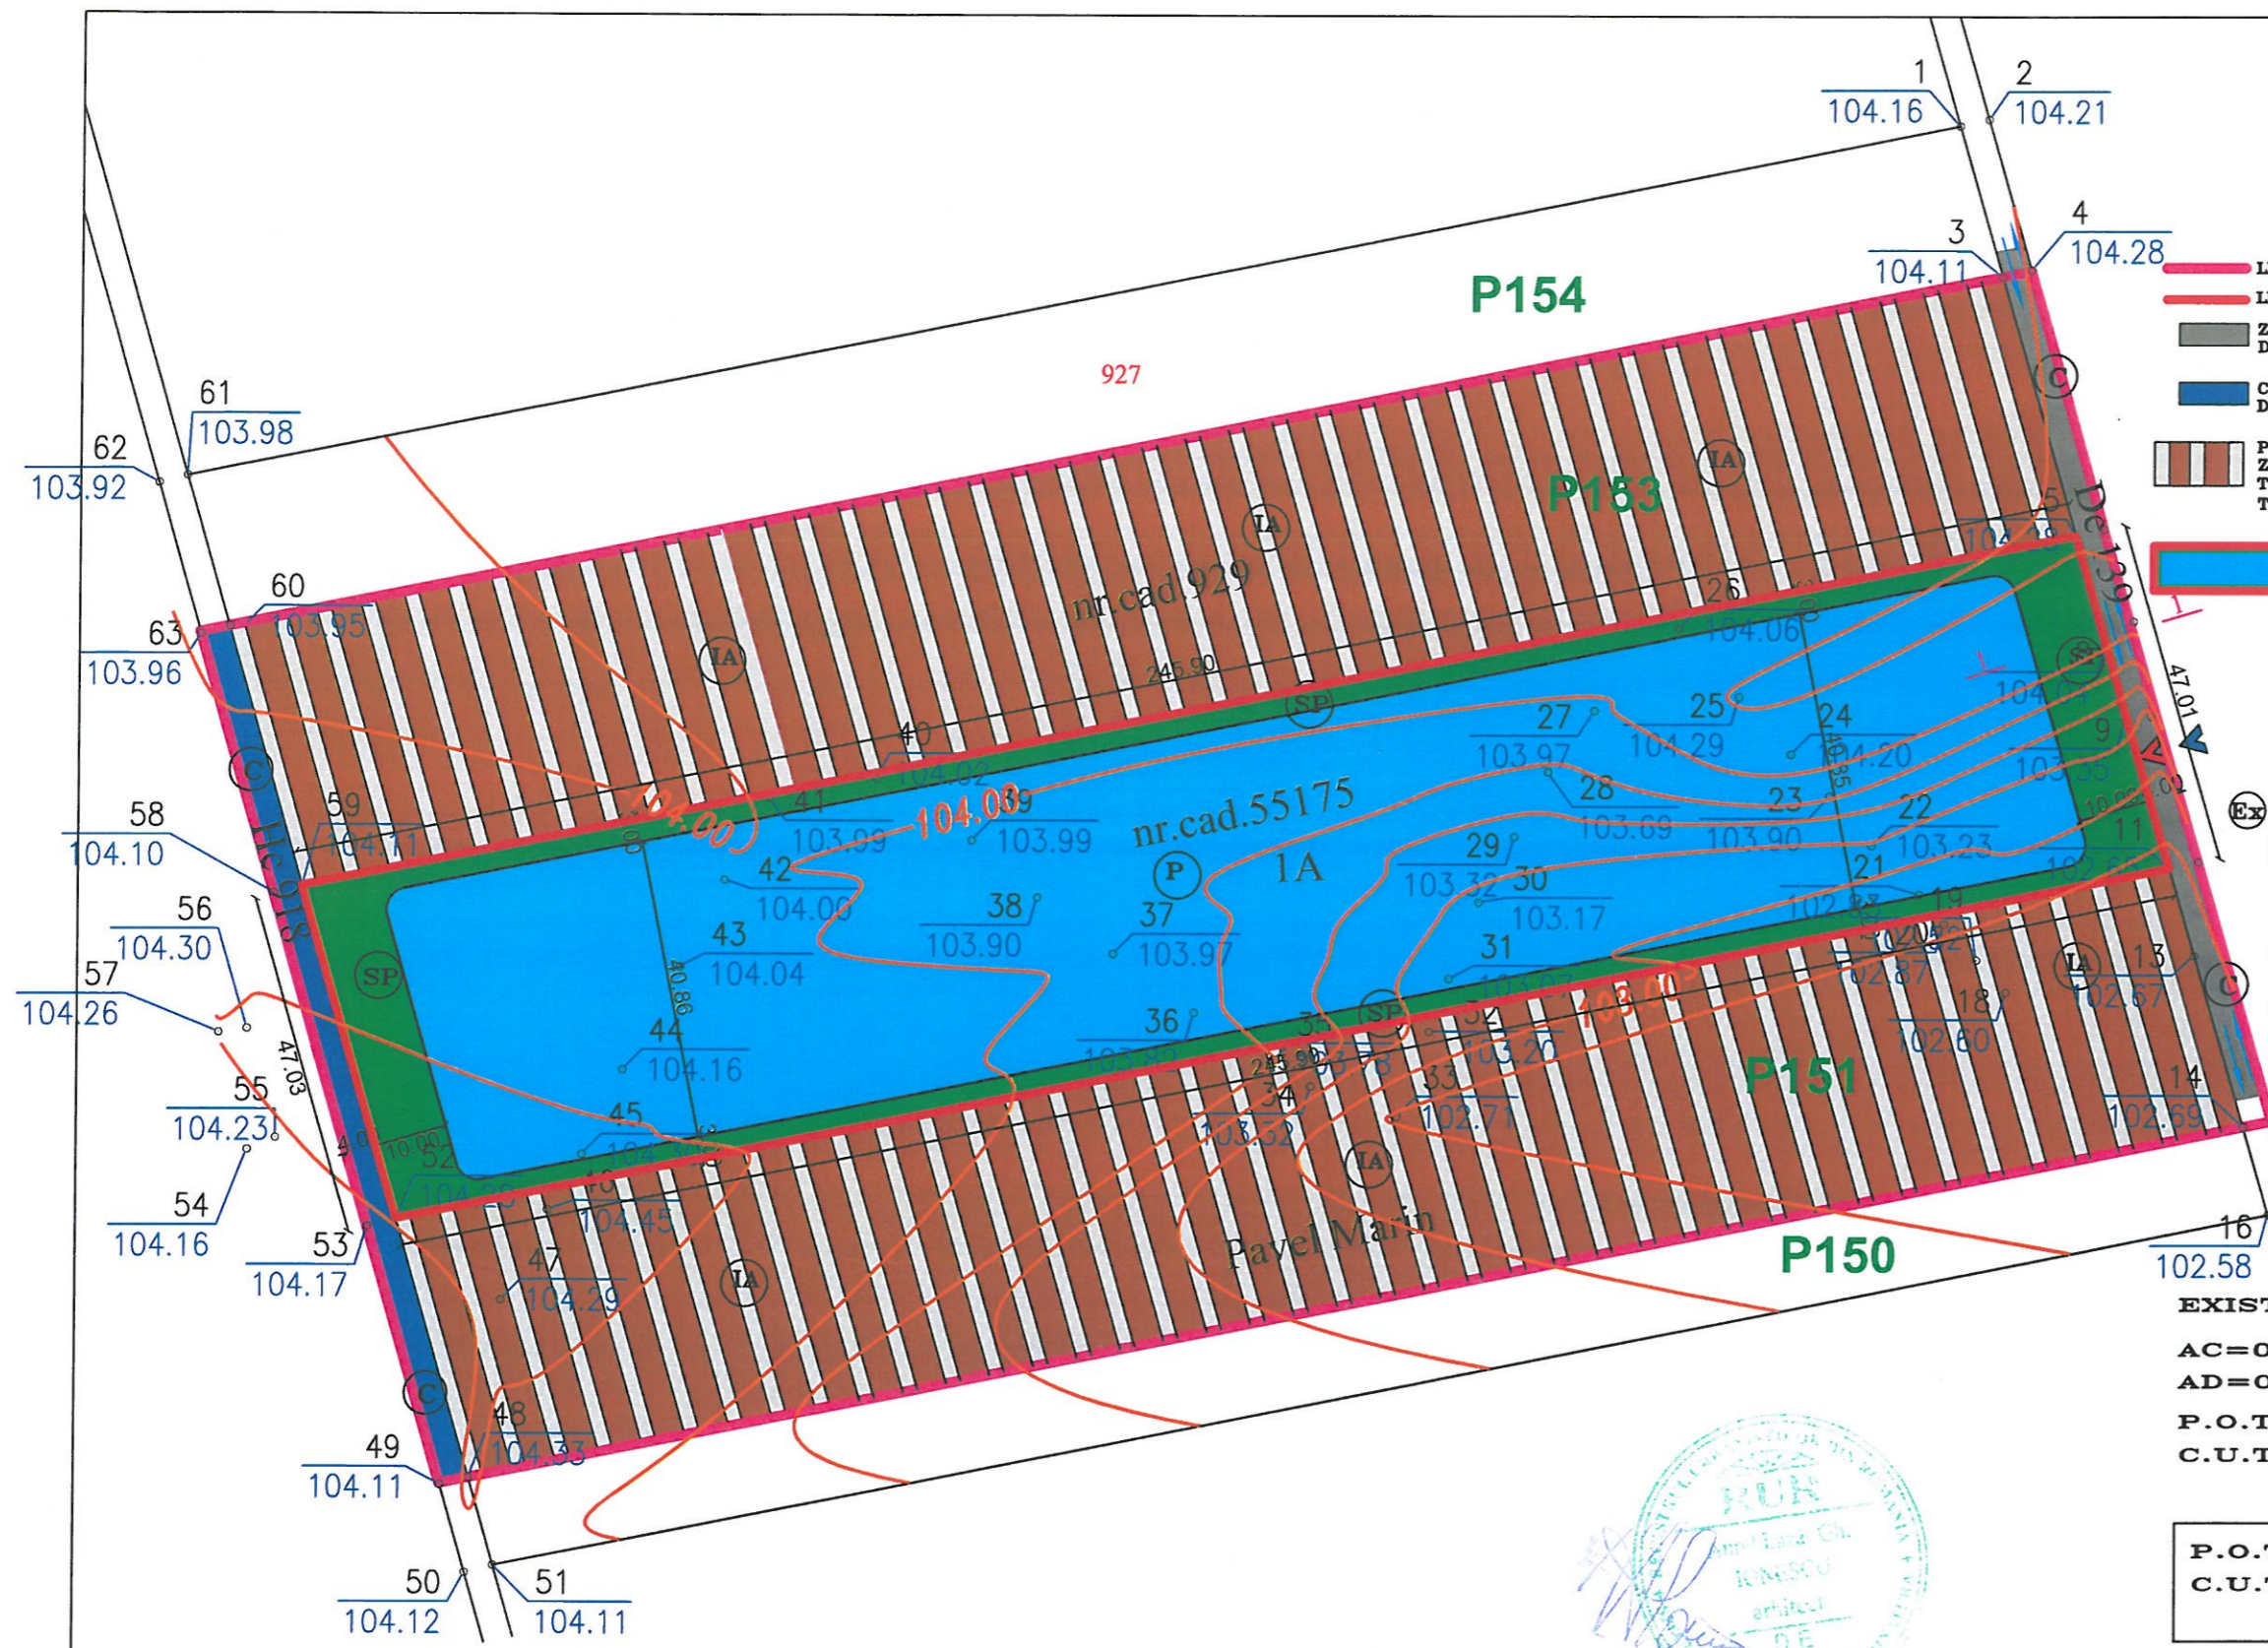


COORDONATE STEREO IAZ PISCICOL

1. Y=446881.999 X=319839.945
2. Y=447103.492 X=319884.000
3. Y=447114.862 X=319844.614
4. Y=446893.378 X=319800.551

Parcela (T109,P152)

Nr. Pct.	Coordonate pct.de contur		Lungimi laturi D(i,i+1)
	X [m]	Y [m]	
52	319795.700	446884.370	47.027
59	319840.880	446871.320	245.904
5	319888.850	447112.500	47.015
11	319843.680	447125.540	245.896

S(T109,P152)=11520.91mp P=585.842m

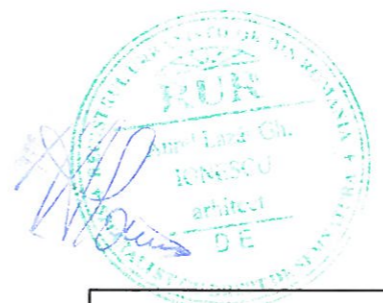


S.C.PIRAMID PROIECT S.R.L.		Benef: ZAVELCA MIRCEA COM.TESLUI,JUD.OLT	Nr.Pr. 325
CUI RO 13406974 Cod fiscal:J28/188/2000 SLATINA,JUD.OLT Tel:0249/430111 mobil:0765/345081 0766/457478		Den: P.U.Z PENTRU AMENAJARE IAZ PISCICOL PIATRA-OLT,T.109,P.152,JUD.OLT	Faza: P.U.Z
Specialitate: Nume:		Denumire Plan:	Nr.Pl. U.2
Sef Proiect: arh.Ionescu A.		REGLEMENTARI URBANISTICE ZONIFICARE	
Proiectat: arh.Ionescu A.			
Desenat: ing. Florescu D.		Sc: 1:1000	Data: 15.12.2021



LEGENDA:

- LIMITA ZONA STUDIATA PRIN PUZ S=30373.28 mp
- LIMITA TEREN CE A GENERAT PUZ S=11521.00 mp
- ZONA CIRCULATII CAROSABILE EXISTENTE DOMENIU PUBLIC
- DOMENIU PUBLIC CANAL EXISTENT
- TEREN INTRAVILAN ARABIL CE A GENERAT PUZ APARTINAND PERSOANEI FIZICE ZAVELCA MIRCEA NR.CAD.55175
- TERENURI VECINE CARE APARTIN ZONEI STUDIATE PRIN PUZ TERENURI APARTINAND EXTRAVILANULUI LOCALITATI PIATRA-OLT PROPRIETATE PRIVATA PERSOANE FIZICE SI JURIDICE

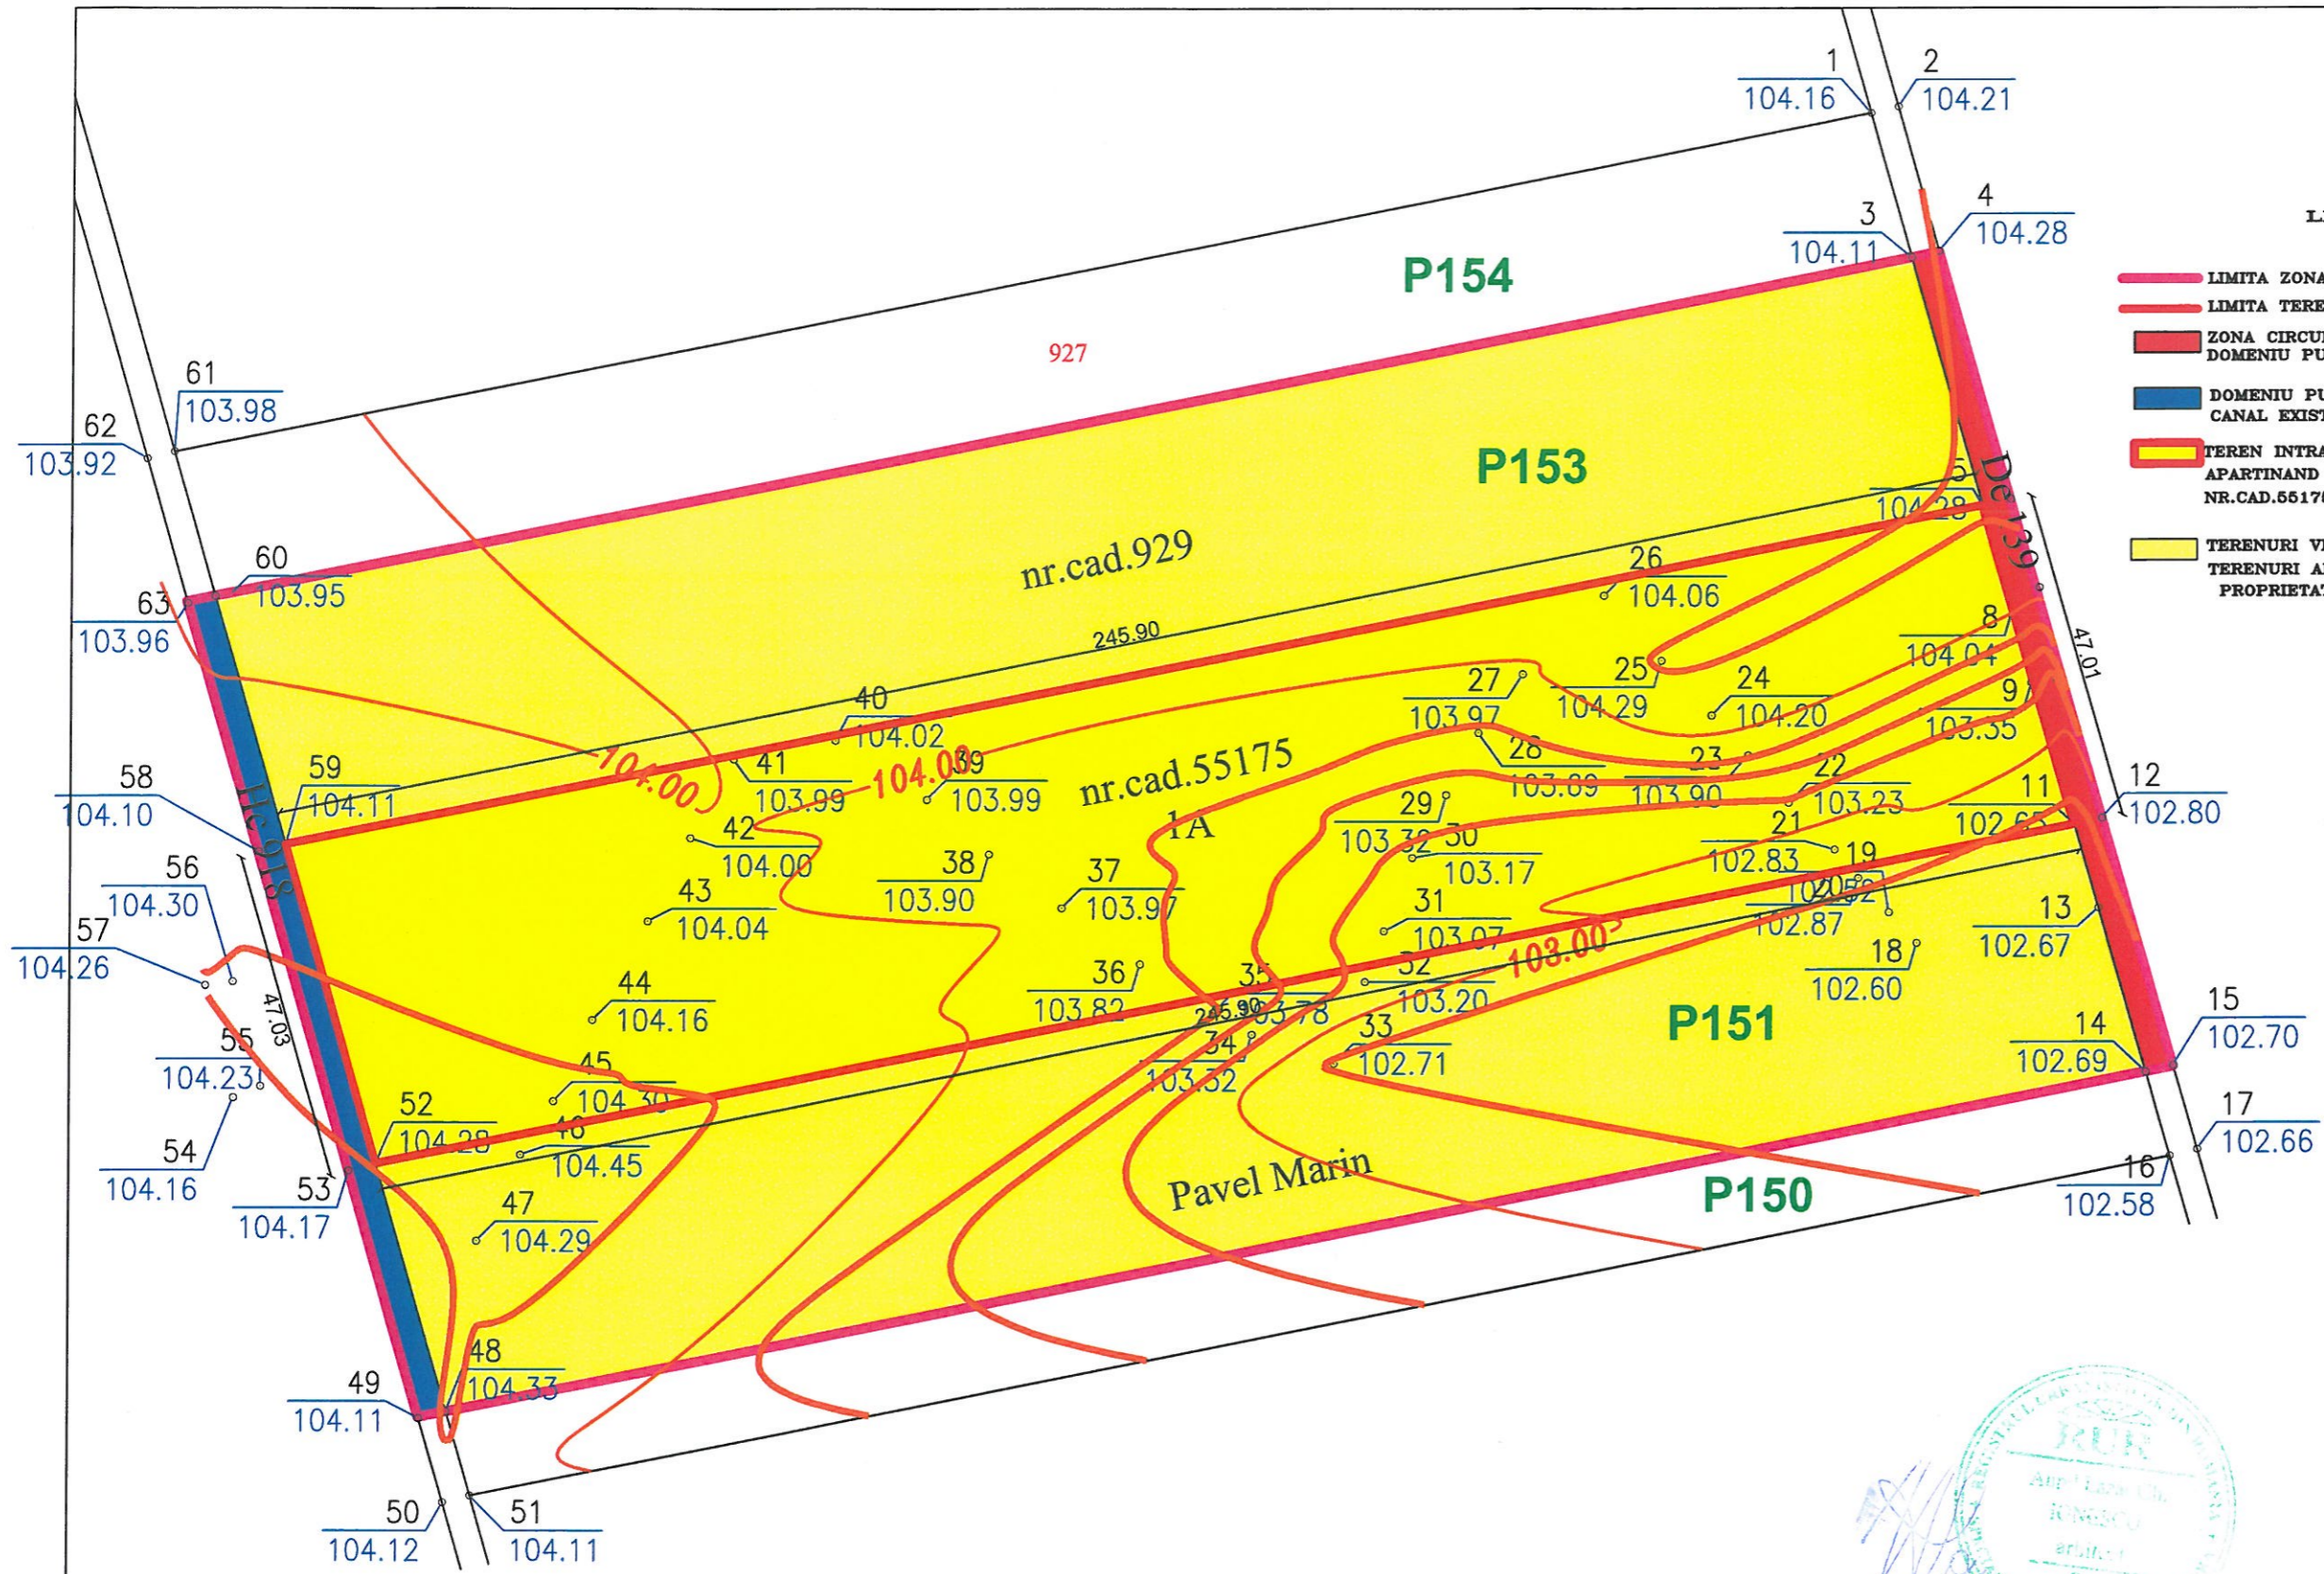

Parcela (T109,P152)
A


Nr. Pct.	Coordonate pct.de contur		Lungimi laturi D(i,i+1)
	X [m]	Y [m]	
52	319795.700	446884.370	47.027
59	319840.880	446871.320	245.904
5	319888.850	447112.500	47.015
11	319843.680	447125.540	245.896

S(T109,P152)=11520.91mp P=585.842m

S.C.PIRAMID PROIECT S.R.L.		Benef: ZAVELCA MIRCEA COM.TESLUI,JUD.OLT	Nr.Pr. 325
CUI RO 13406974 Cod fiscal:J28/188/2000 SLATINA,JUD.OLT Tel:0249/430111 mobil:0765/345081 0766/457478		Den: P.U.Z PENTRU AMENAJARE IAZ PISCICOL PIATRA-OLT,T.109,P.152,JUD.OLT	Faza: P.U.Z
Specialitate:	Nume:	Denumire Plan:	Nr.Pl.
Sef Proiect: arh.Ionescu A.		REGIMUL JURIDIC	U.3
Proiectat: arh.Ionescu A.		Sc: 1:1000	Data: 15.12.2021
Desenat: ing. Florescu D.			



PROFIL 1-1

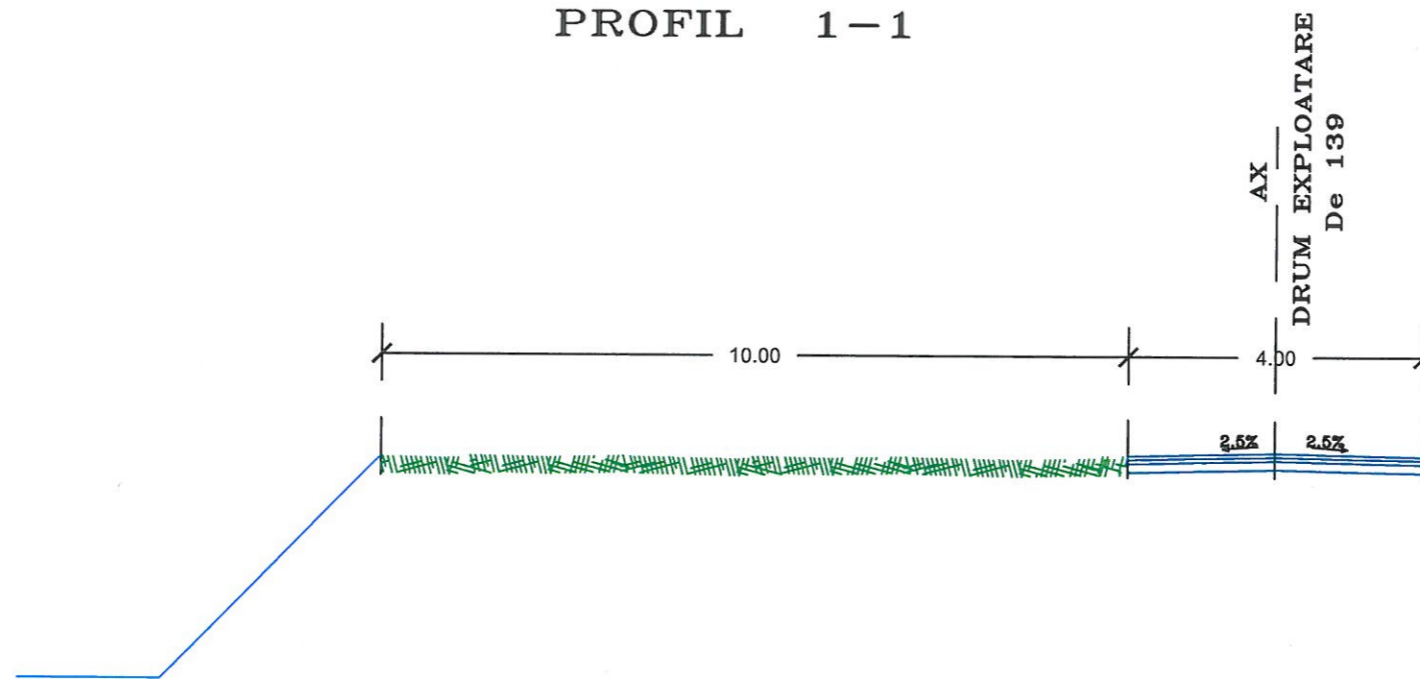

PREZENTA PLANSA SE CITESTE CU PLANSA U.2



S.C.PIRAMID PROIECT S.R.L CUI RO13406974, Cod fiscal: J28/188/2000 SLATINA, JUD. OLT Tel: 0249/430111 mobil: 0765/345081-0766/457478		Benef: ZAVELCA MIRCEA COM. TESLUI, JUD. OLT	Nr.Pr. 325
		Den: P.U.Z PENTRU AMENAJARE IAZ PISCICOL PIATRA-OLT, T. 109, P. 152, JUD. OLT	Faza: P.U.Z
Sef Proiect	arh. Ionescu A.	Denumire Plan: PROFIL TRANSVERSAL	Nr.Pl. U. 2.1
Proiectat	ing. Andrei R.		
Desenat:	ing. Florescu D.		
		Sc: 1:100	Data: 15/12/2021