


CALCULUL SUPRAFETEI T7/3, P.33/1

Nr. Pct.	Coordonate pct.de contur E [m]	Coordonate pct.de contur N [m]	Lungimi latimi (m)
182	474530.240	256484.993	99.12
183	474621.696	256523.214	0.31
184	474621.813	256522.927	3.53
185	474623.151	256519.857	2.97
186	474625.903	256520.782	3.53
187	474624.566	256524.053	2.97
184	474621.813	256522.927	0.31
183	474621.696	256523.214	4.65
188	474625.990	256525.009	99.52
189	474688.678	256447.715	103.22
190	474594.207	256409.122	101.55

S = 10010 mp

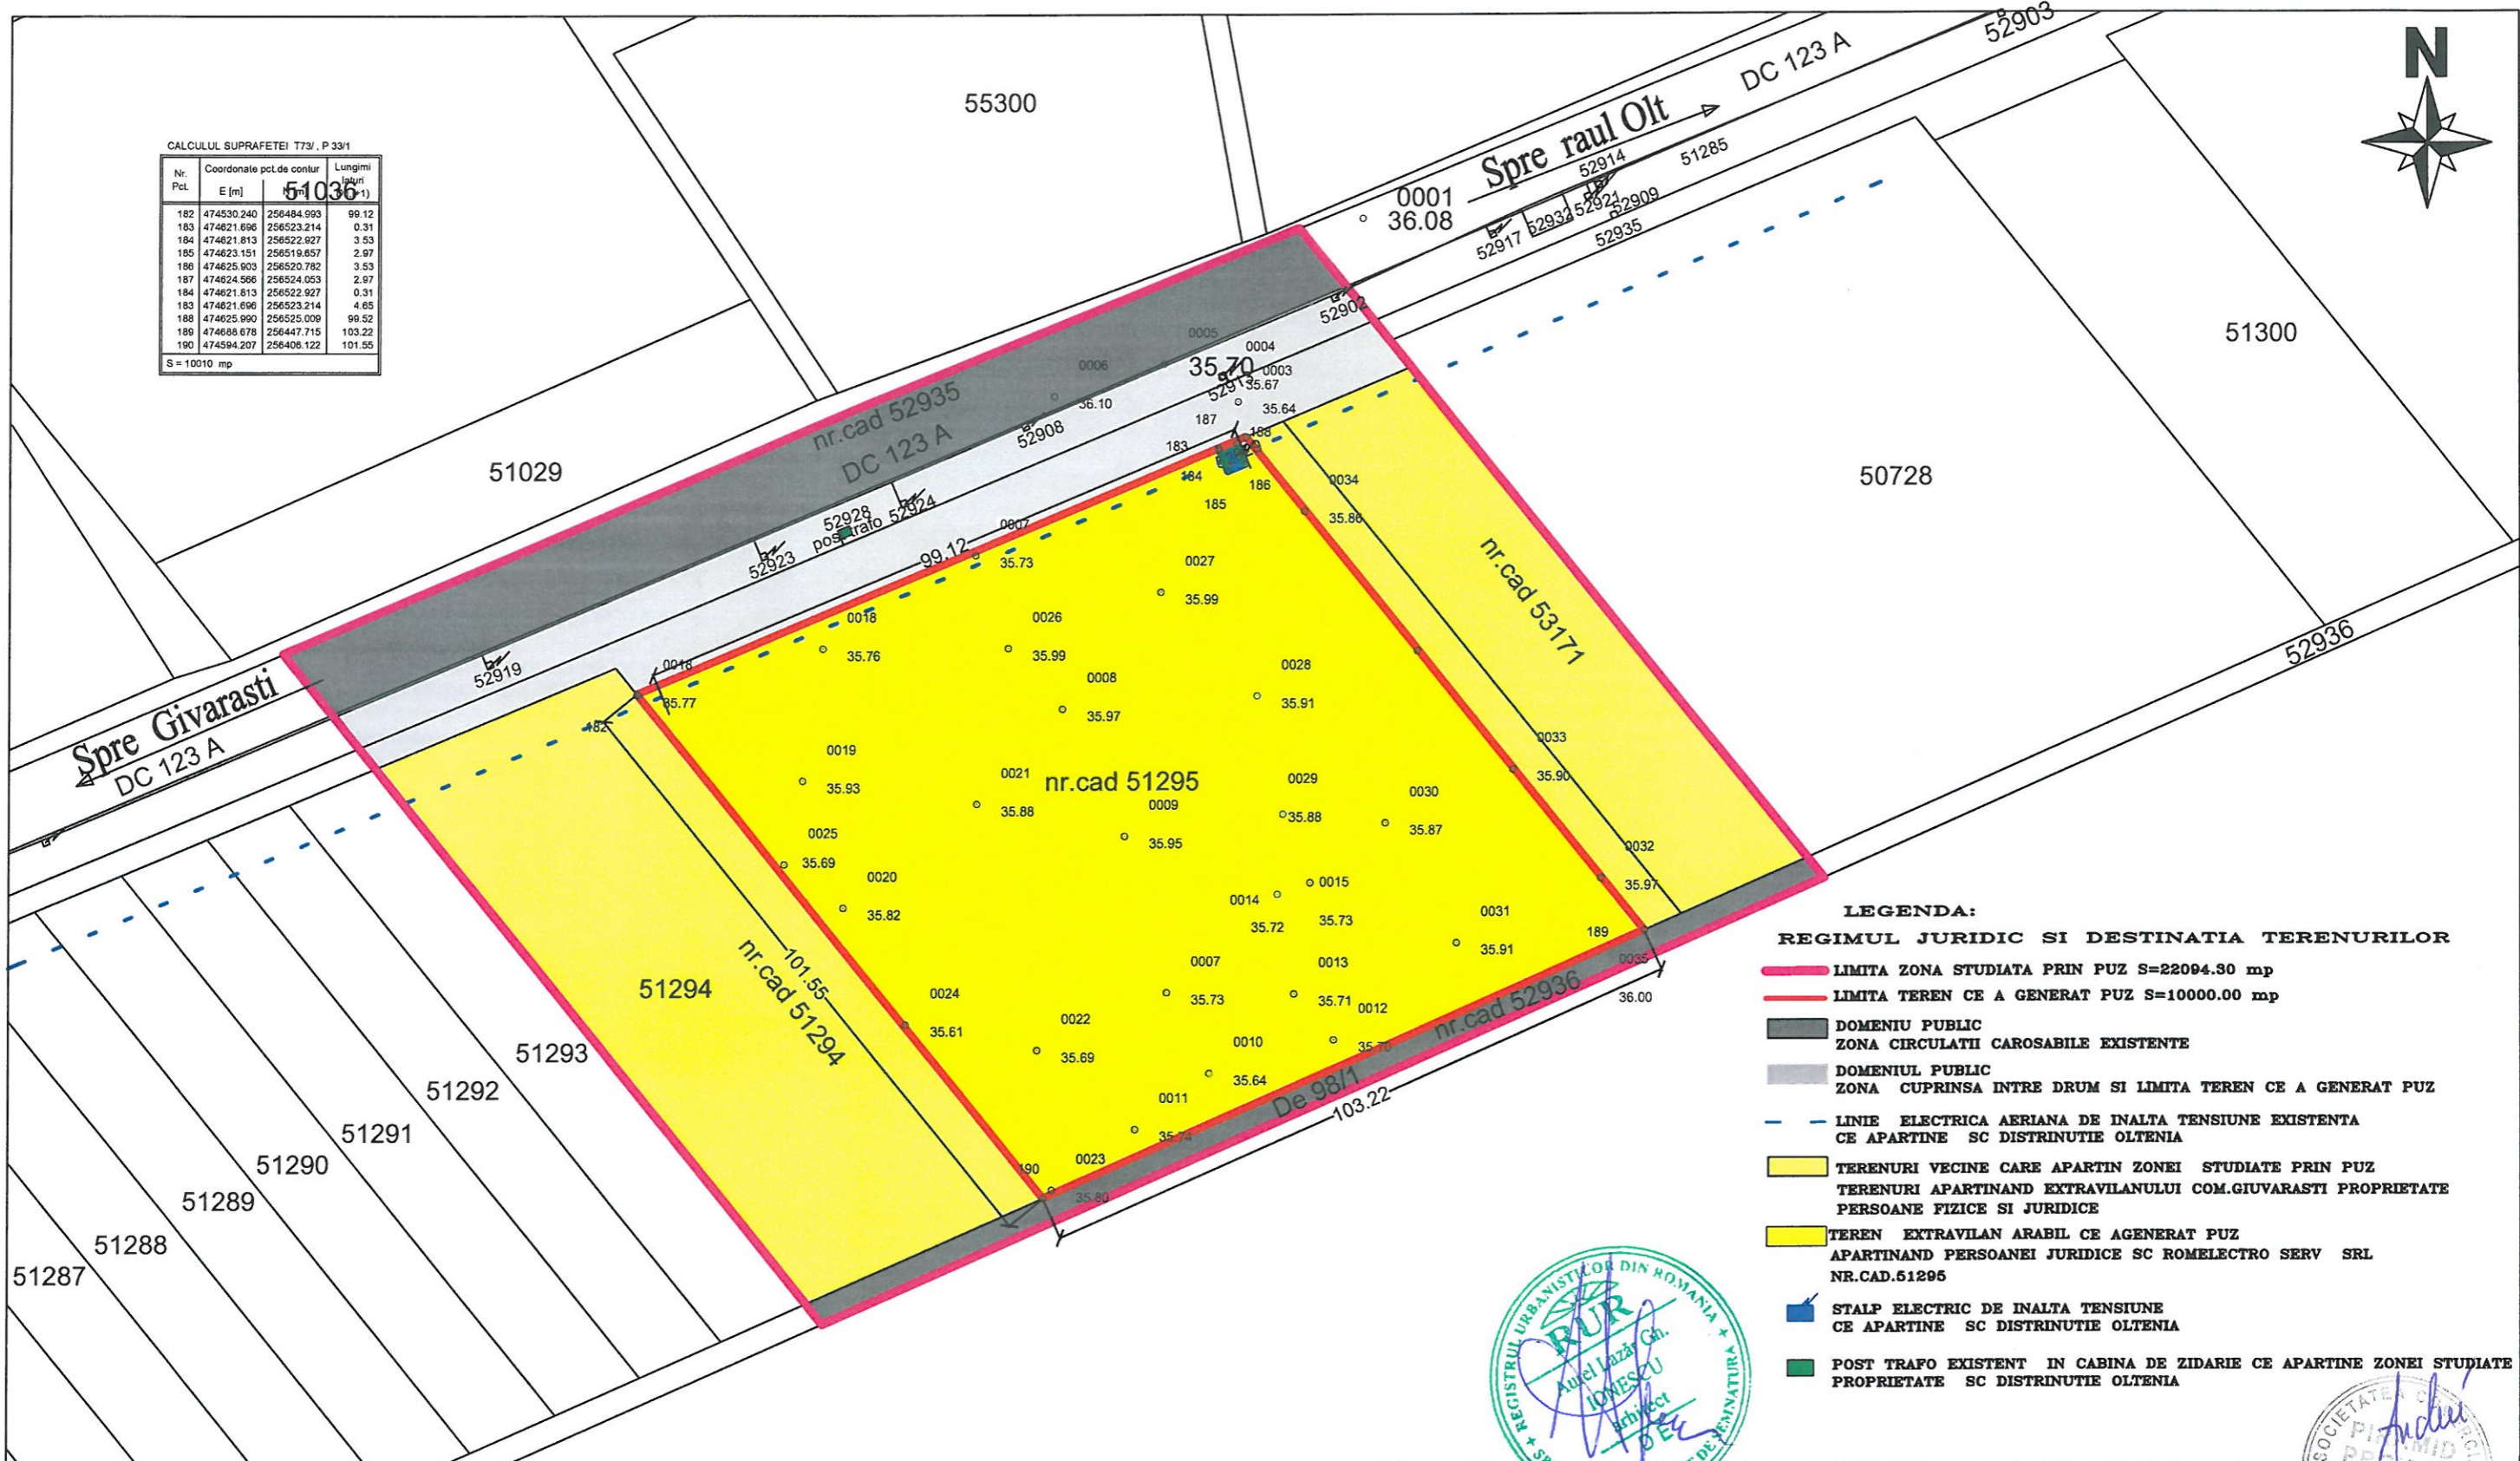

- LEGENDA:**
REGIMUL JURIDIC SI DESTINATIA TERENURILOR
- LIMITA ZONA STUDIATA PRIN PUZ S=22094.30 mp
 - LIMITA TEREN CE A GENERAT PUZ S=10000.00 mp
 - DOMENIU PUBLIC ZONA CIRCULATII CAROSABILE EXISTENTE
 - DOMENIUL PUBLIC ZONA CUPRINSA INTRE DRUM SI LIMITA TEREN CE A GENERAT PUZ
 - LINIE ELECTRICA AERIANA DE INALTA TENSIUNE EXISTENTA CE APARTINE SC DISTRINUTIE OLTENIA
 - TERENURI VECINE CARE APARTIN ZONEI STUDIATE PRIN PUZ TERENURI APARTINAND EXTRAVILANULUI COM.GIUVARASTI PROPRIETATE PERSOANE FIZICE SI JURIDICE
 - TEREN EXTRAVILAN ARABIL CE AGENERAT PUZ APARTINAND PERSOANEI JURIDICE SC ROMELECTRO SERV SRL NR.CAD.51295
 - + STALP ELECTRIC DE INALTA TENSIUNE CE APARTINE SC DISTRINUTIE OLTENIA
 - POST TRAFU EXISTENT IN CABINA DE ZIDARIE CE APARTINE ZONEI STUDIATE PROPRIETATE SC DISTRINUTIE OLTENIA



S.C.PIRAMID PROIECT S.R.L. CUI RO 13406974 Cod fiscal:J28/188/2000 SLATINA,JUD.OLT Tel:0249/430111 mobil:0765/345081 0766/457478		Benef: SC ROMELECTRO SERV SRL COM.ISLAZ,JUD.TELEORMAN	Nr.Pr. 172
Specialitate: Nume:		Den:STUDIU DE OPORTUNITATE PENTRU CONSTRUIRE STATIE SORTARE COM.GIUVARASTI,T.7/3,P.33/1,JUD.OLT	Faza: STUDIU
Sef Proiect: arh.Ionescu A.	Proiectat: arh.Ionescu A.	Denumire Plan: SITUATIE EXISTENTA REGIM JURIDIC	Nr.Pl. A.05
Desenat: ing. Florescu D.		Sc.1:1000	Data:16.06.2021