


S.C. PIRAMID PROIECT S.R.L.		Benef.: SC EPEPRO ROMSOLAR SRL	
CUI RO 13406974		Nr. Pr. 70	
Cod fiscal: J28/188/2000		Faza: STUDIU	
SIATINA, JUD. OLT		Denumire Plan: SITUATIE EXISTENTA	
Tel: 0249/430111 mobil: 0766/345081		Nr. Pl. A.05	
0766/457478		Data: 07.03.2022	
Specialitate: Name:		Ing. Florescu D.	
Set Proiect: arh. Ionescu A.		Desenat:	
Proiectat: arh. Ionescu A.			

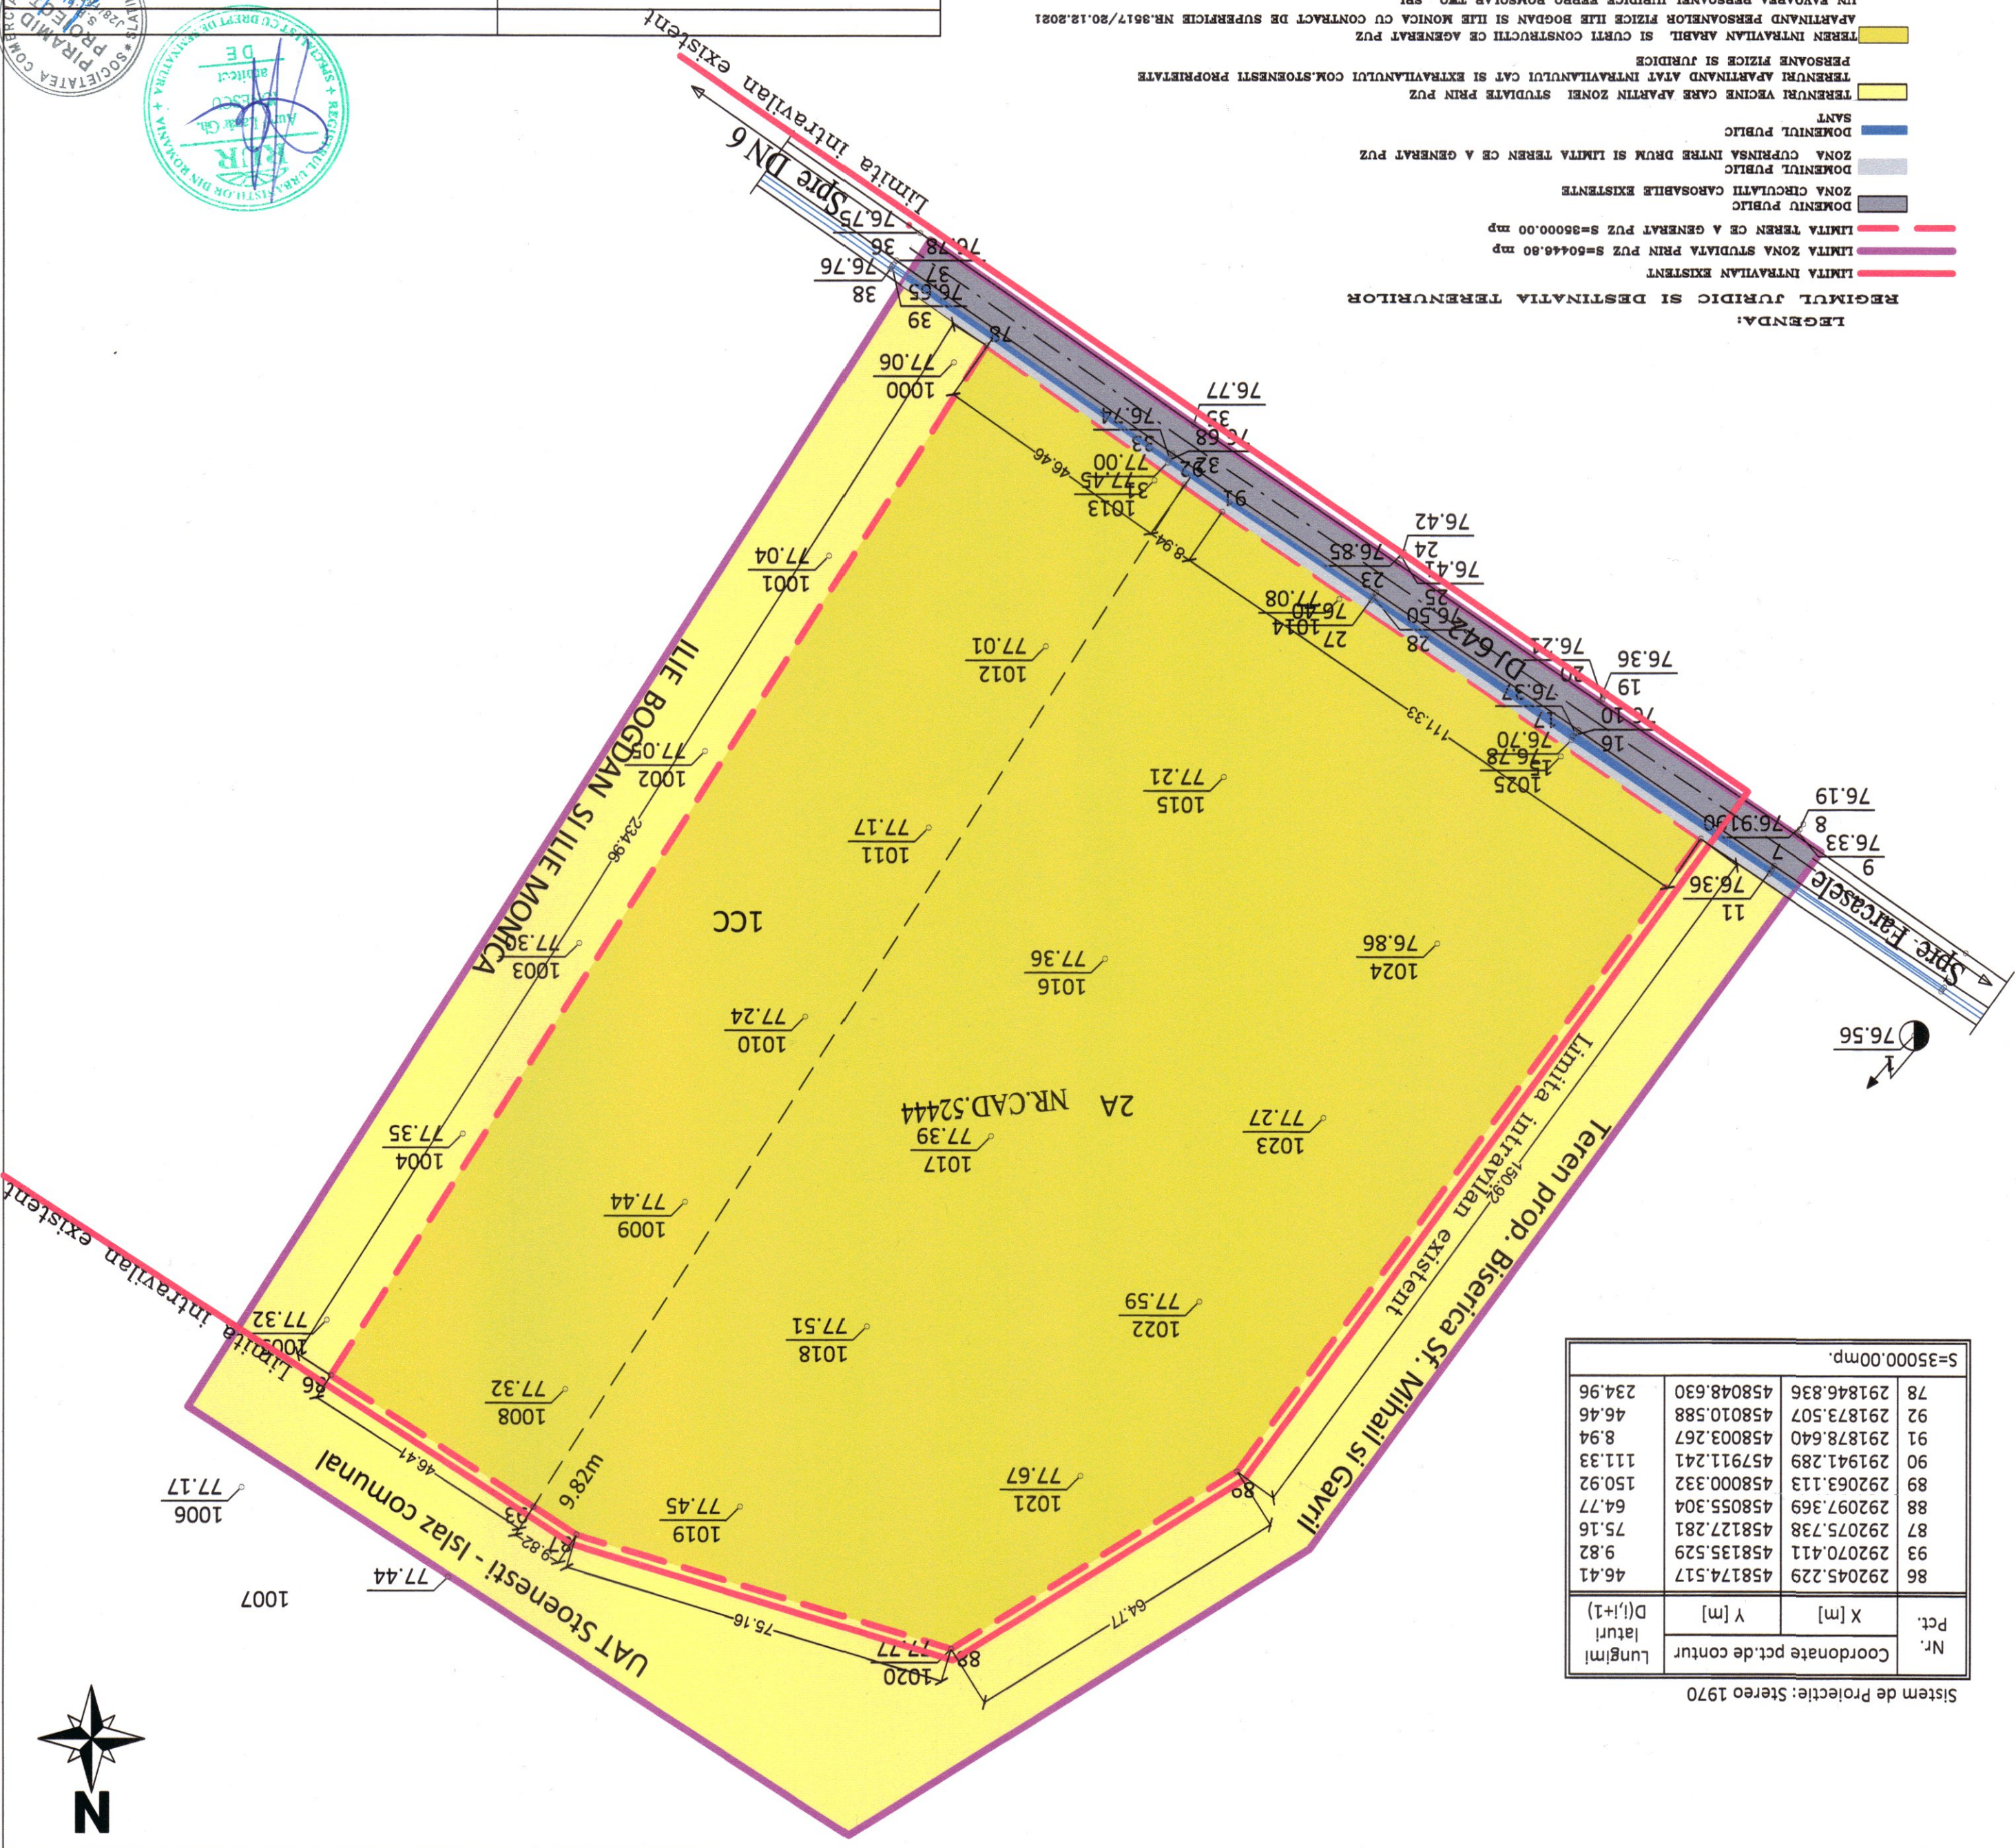

- LEGENDA:
- LIMITA INTRAVILIAN EXISTENT
 - LIMITA ZONA STUDIATA PRIN PUZ S=60446,80 mp
 - LIMITA TEREN CE A GENERAT PUZ S=35000,00 mp
 - DOMENIU PUBLIC
 - ZONA CIRCULATI CAROSABILE EXISTENTE
 - DOMENIU PUBLIC
 - ZONA CUPRINSA INTRE DRUM SI LIMITA TEREN CE A GENERAT PUZ
 - DOMENIU PUBLIC
 - TERENURI VECINE CARE APARTIN ZONEI STUDIATE PRIN PUZ
 - TERENURI APARTINAND AVAT INTRAVILIANULUI CAT SI EXTRAVILIANULUI COM. STONESTI PROPRIETATE
 - PERSONE FIZICE SI JURIDICE
 - TEREN INTRAVILIAN AVANT SI CURTI CONSTRUCTII CE AGENERAT PUZ
 - UN FAVORABEA PERSONEI JURIDICE EPEPRO ROMSOLAR TWO SRL
 - NR. CAD. S2444



Nr.	Coordonate pct.de contur		Lungimi latini	D(i,j+1)
	X [m]	Y [m]		
86	458174.517	292045.229	46.41	
93	458135.529	292070.411	9.82	
87	458127.281	292075.738	75.16	
88	458055.304	292097.369	64.77	
89	458000.332	292063.113	150.92	
90	457911.241	291941.289	111.33	
91	458003.267	291878.640	8.94	
92	458010.588	291873.507	46.46	
78	458048.630	291846.836	234.96	

Sistem de Proiectie: Stereio 1970

