

**LEGENDA:**

LIMITA ZONA STUDIATA PRIN P.U.Z S=31549.03 mp  
 LIMITA TEREN CE A GENERAT P.U.Z S=98574.00 mp

ZONA CIRCULATII CAROSABILE-DRUMURI DE EXPLOATARE EXISTENTE (C)

TERENURI VECINE CE APARTIN PERSOANELOR FIZICE SAU JURIDICE -ZONA UNITATI AGRICOLE (A)


ZONA CU FUNCTIUNEA DE AGREMENT SI PRODUCTIE

ZONA DE PROTECTIE(SPATII PLANTATE CU GAZON SI ARBORI) S=2537.695 mp (SP)

IAZ PISCICOL CU EXTRACTIE DE BALAST S=7036.305 mp (P)

ACCES INCINTA

(C) ZONA CIRCULATII  
 (P) ZONA DE PRODUCTIE  
 (SP) ZONA DE SPATII PLANTATE,AGREMENT  
 (A) ZONA TERENURI AGRICOLE-TEREN EXTRA VILAN ARABIL

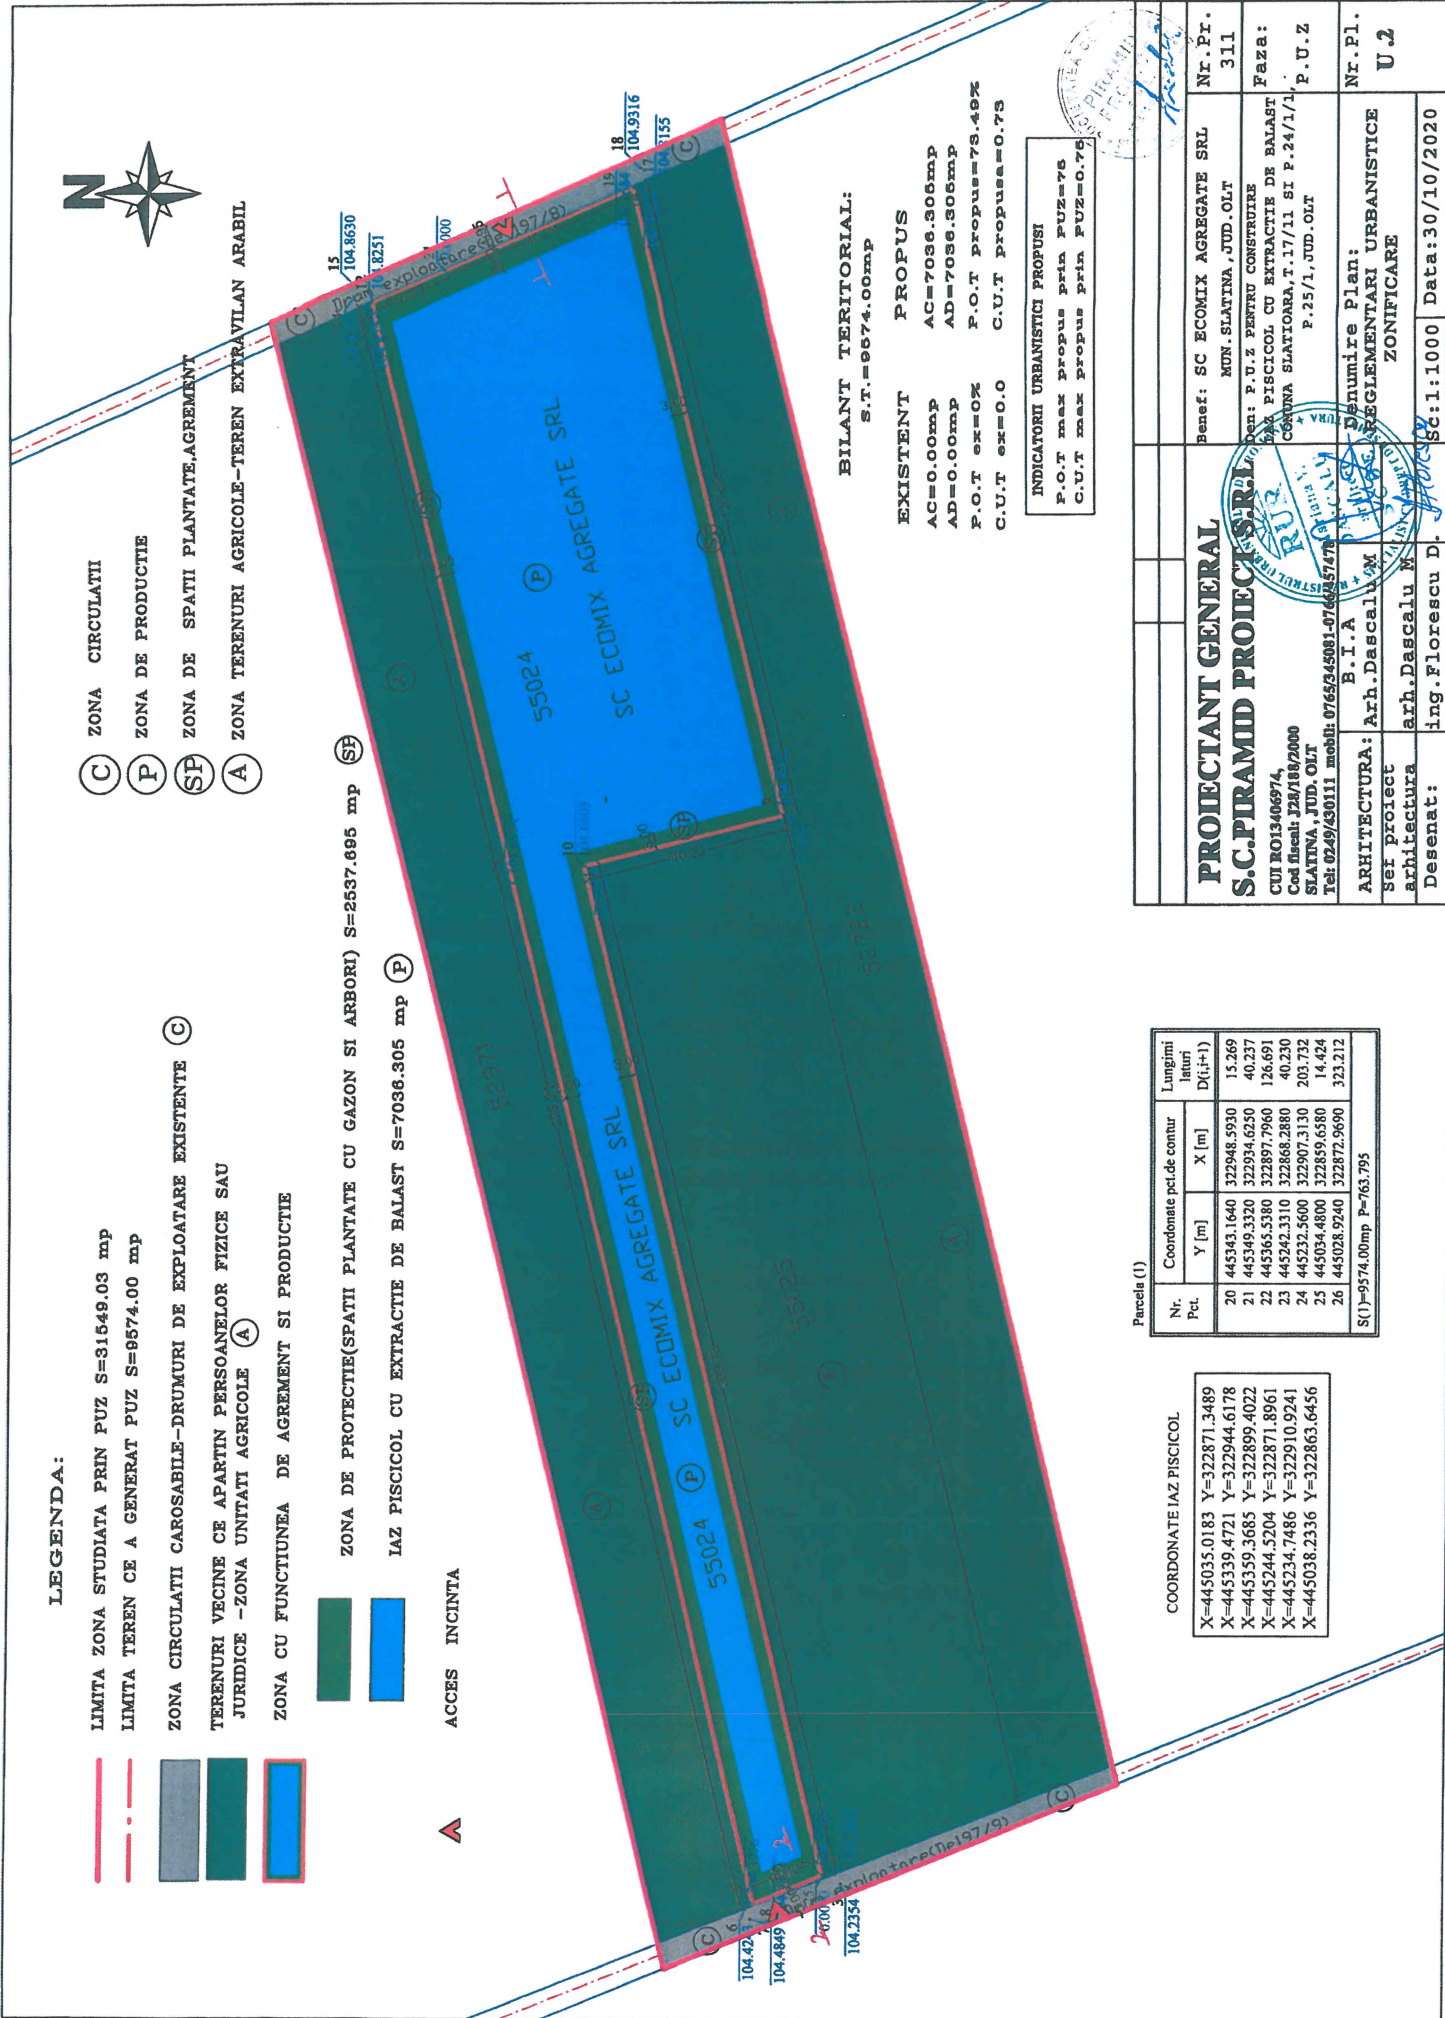

**BILANT TERITORIAL:**  
 S.T.=98574.00mp

**EXISTENT PROPUS**  
 AC=0.00mp AD=0.00mp P.O.T ex=0% C.U.T ex=0.0  
 AC=7036.305mp AD=7036.305mp P.O.T propus=79.49% C.U.T propus=0.75

INDICATORII URBANISTICI PROPUSI  
 P.O.T max propus prin P.U.Z=76  
 C.U.T max propus prin P.U.Z=0.75

Parcela (1)

Nr. Pct.	Coordonate pct.de contur		Lungimi lateri	
	Y [m]	X [m]	D(i,j+1)	
20	445343.1640	322948.5930	15.269	
21	445349.3320	322934.6250	40.237	
22	445365.5380	322897.7960	126.691	
23	445242.3310	322868.2880	40.230	
24	445232.5600	322907.3130	205.752	
25	445034.4800	322859.6380	14.424	
26	445028.9240	322872.9690	323.212	
S(1)=9574.00mp P=763.795				

COORDONATE IAZ PISCICOL

X=445035.0183	Y=322871.3489
X=445339.4721	Y=322944.6178
X=445359.3683	Y=322899.4022
X=445244.5204	Y=322871.8961
X=445234.7486	Y=322910.9241
X=445038.2336	Y=322863.6456

**PROIECTANT GENERAL**  
**S.C.PIRAMID PROIECT S.R.L.**

Benef: SC ECOMIX AGREGATE SRL  
 Nr.Pr. 311  
 Faza:  
 P.U.Z

Arhitectura: arh.Dascalu M  
 Desenat: Ing.Florescu D.

SC ECOMIX AGREGATE SRL  
 MUN. SLATINA, JUD. OLT  
 BENEF: P.U.Z PENTRU CONSTRUIE  
 IAZ PISCICOL CU EXTRACTIE DE BALAST  
 COMUNA SLATINARA, T.17/11 SI P.24/1/1  
 P.25/1, JUD. OLT

Arhitectură: B.I.A  
 Ser proiect: arh.Dascalu M  
 Desenat: Ing.Florescu D.

Denumire Plan: SC ECOMIX AGREGATE SRL  
 Tip Plan: U 2  
 Data: 30/10/2020

