




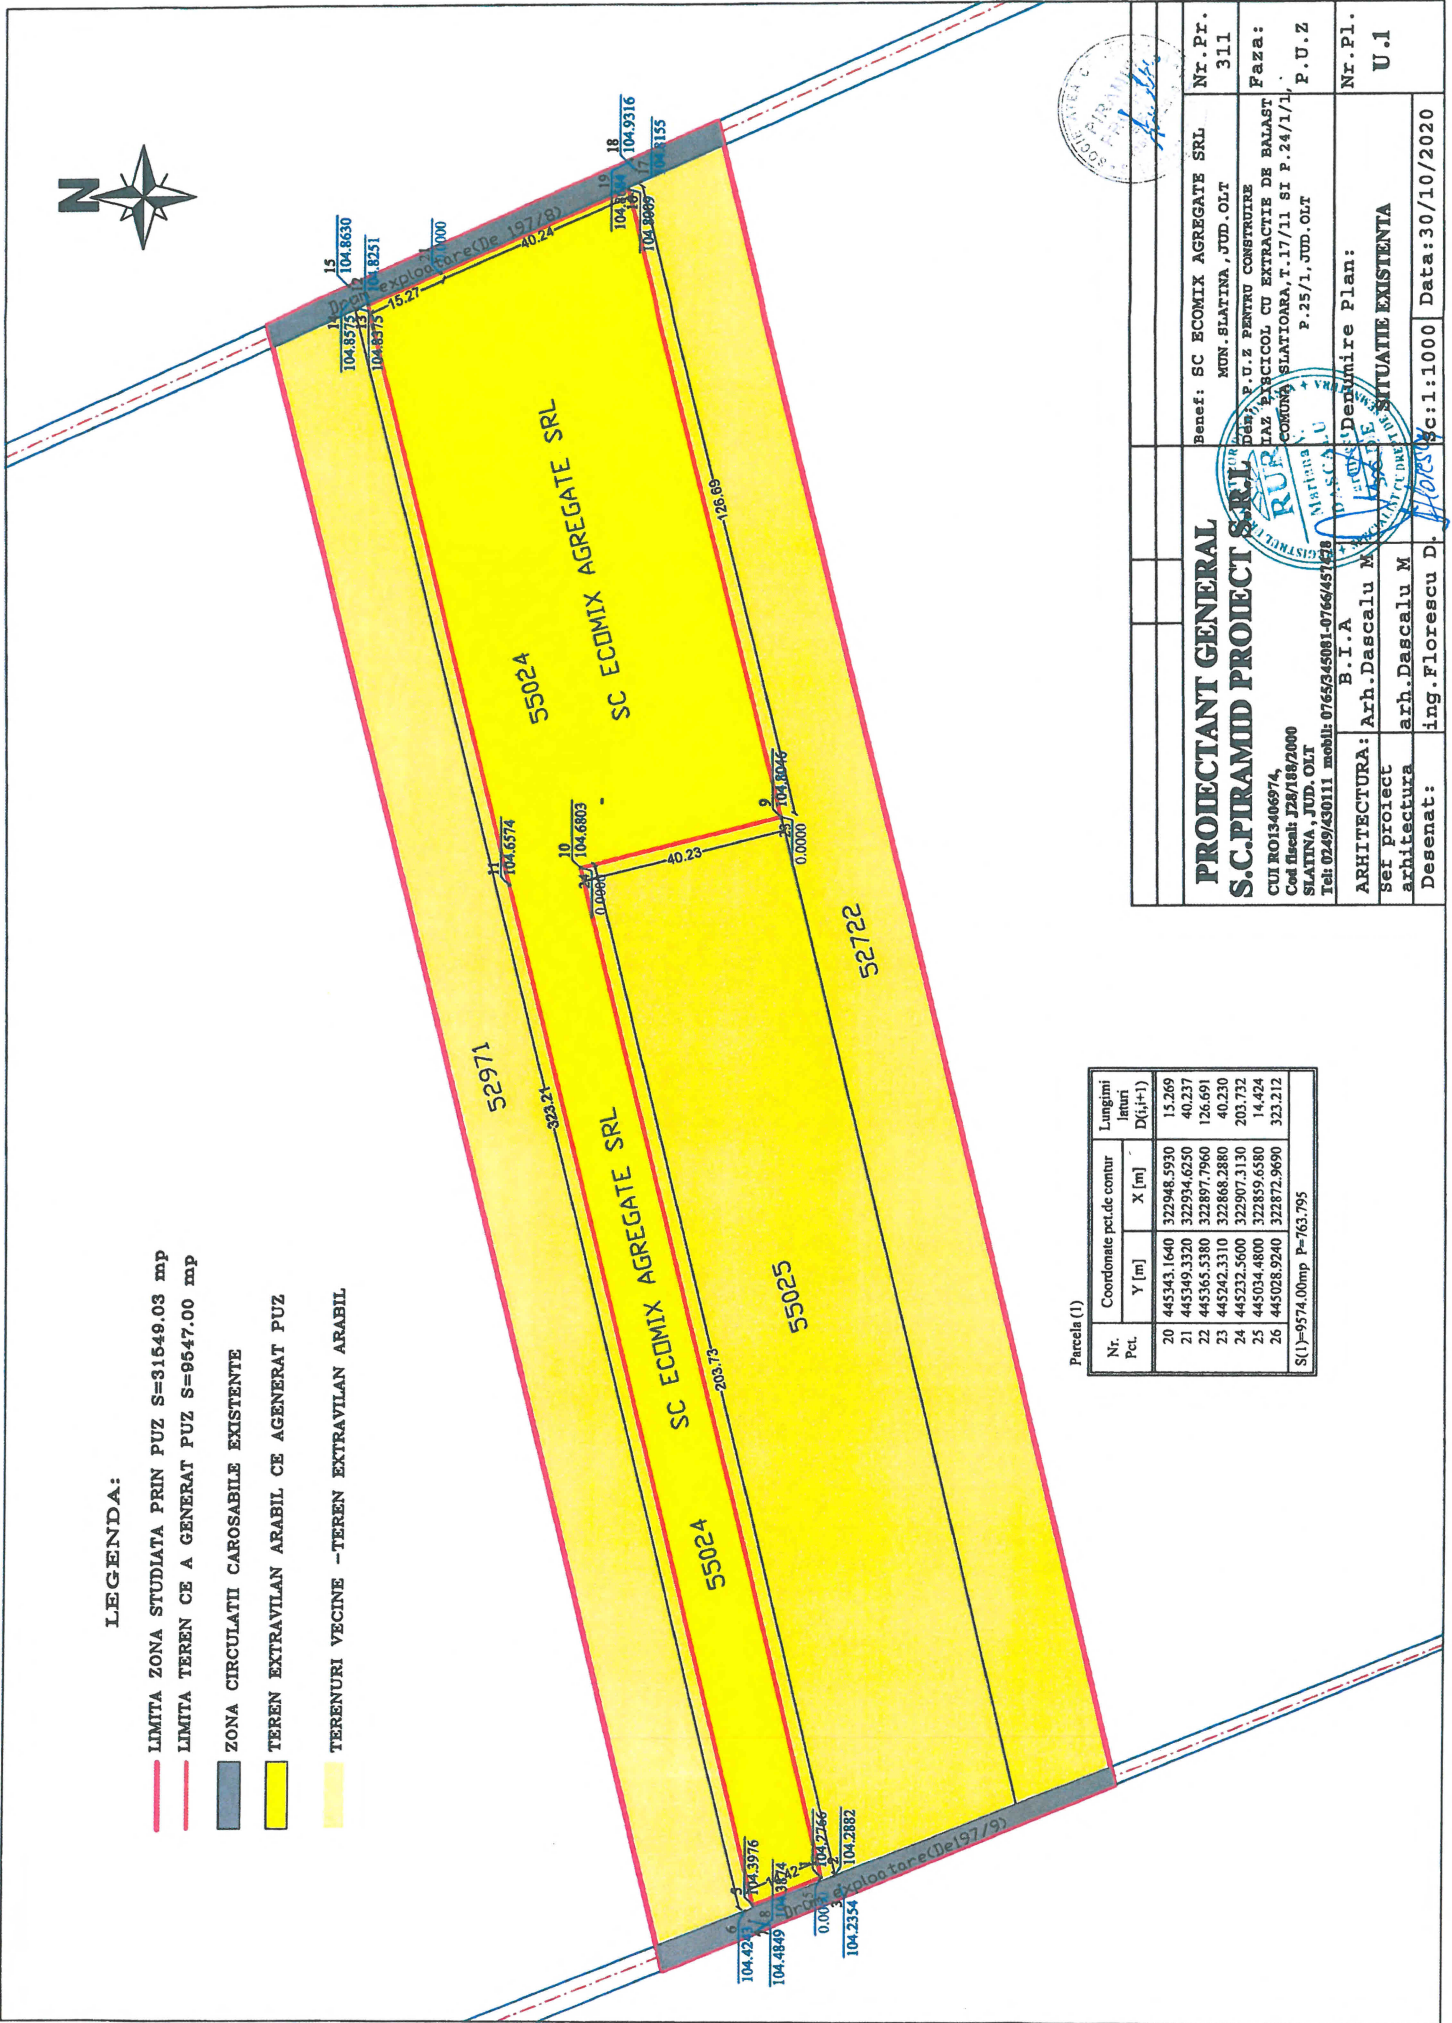




LEGENDA:

-  LIMITA ZONA STUDIATA PRIN PUZ S=31549.03 mp
-  LIMITA TEREN CE A GENERAT PUZ S=9547.00 mp
-  ZONA CIRCULATI CAROSABILE EXISTENTE
-  TEREN EXTRAVILAN ARABIL CE AGENERAT PUZ
-  TERENURI VECINE -TEREN EXTRAVILAN ARABIL



Parcia (1)

Nr. Pct.	Coordonate pct.de contur		Lungimi litari D(i,i+1)
	Y [m]	X [m]	
20	445343.1640	322948.5930	13.269
21	445349.3320	322934.6250	40.237
22	445365.5380	322897.7960	126.691
23	445242.3310	322868.2880	40.230
24	445232.5600	322907.3130	203.732
25	445034.4800	322859.6580	14.424
26	445028.9240	322872.9690	323.212
S(1)-9574.00mp P=763.795			

PROIECTANT GENERAL

S.C.PIRAMID PROIECT SRL

Benef: SC ECOMIX AGREGATE SRL
 MUN. SLATINA, JUD. OLT
 Faza: P.U.Z PENTRU CONSTRUIE
 FAZ P. U.Z CU EXTRACTIE DE BALAST
 COMUNA SLATIORA, T.17/11 SI P.24/1/1
 P.U.Z
 P.25/1, JUD. OLT

CUI RO13406974,
 Cod fiscal 1287188/2000
 Slatina, Jud. Olt
 Tel: 0249/430111 mobil: 076645081-076645128

B.I.A
 ARHITECTURA: Arh.Dascalu M
 arhitectura
 Desenat: ing.Florescu D.

Nr.Pr. 311

Faza: P.U.Z

Nr.Pl. U.1

Data: 30/10/2020

