



Google Earth


Image © 2021 Maxar Technologies
© 2021 Google



AMPLASAMENT STUDIAT



PROIECTANT GENERAL S.C.PIRAMID PROIECT S.R.L CUI RO13406974, Cod fiscal: J28/188/2000 SLATINA , JUD. OLT Tel: 0249/430111 mobil: 0765/345081-0766/457478		Benef: SC BDM ROMAGREGATE SRL	Nr.Pr.
		COM.SLATIOARA, JUD.OLT	121
ARHITECTURA: B.I.A Arh.Dascalu M		Den:INITIERE P.U.Z PENTRU CONSTRUIRE LAZ PISCICOL CU EXTRACTIE DE BALAST COMUNA SLATIOARA, T.57/3 SI P.11, JUD.OLT	Faza: STUDIU
Sei proiect arhitectura	arh.Dascalu M	Denumire Plan:	Nr.Pl.
Desenat:	ing.Florescu D.	INCADRARE IN ZONA	A.0
		Sc:1:5000	Data:28/04/2020

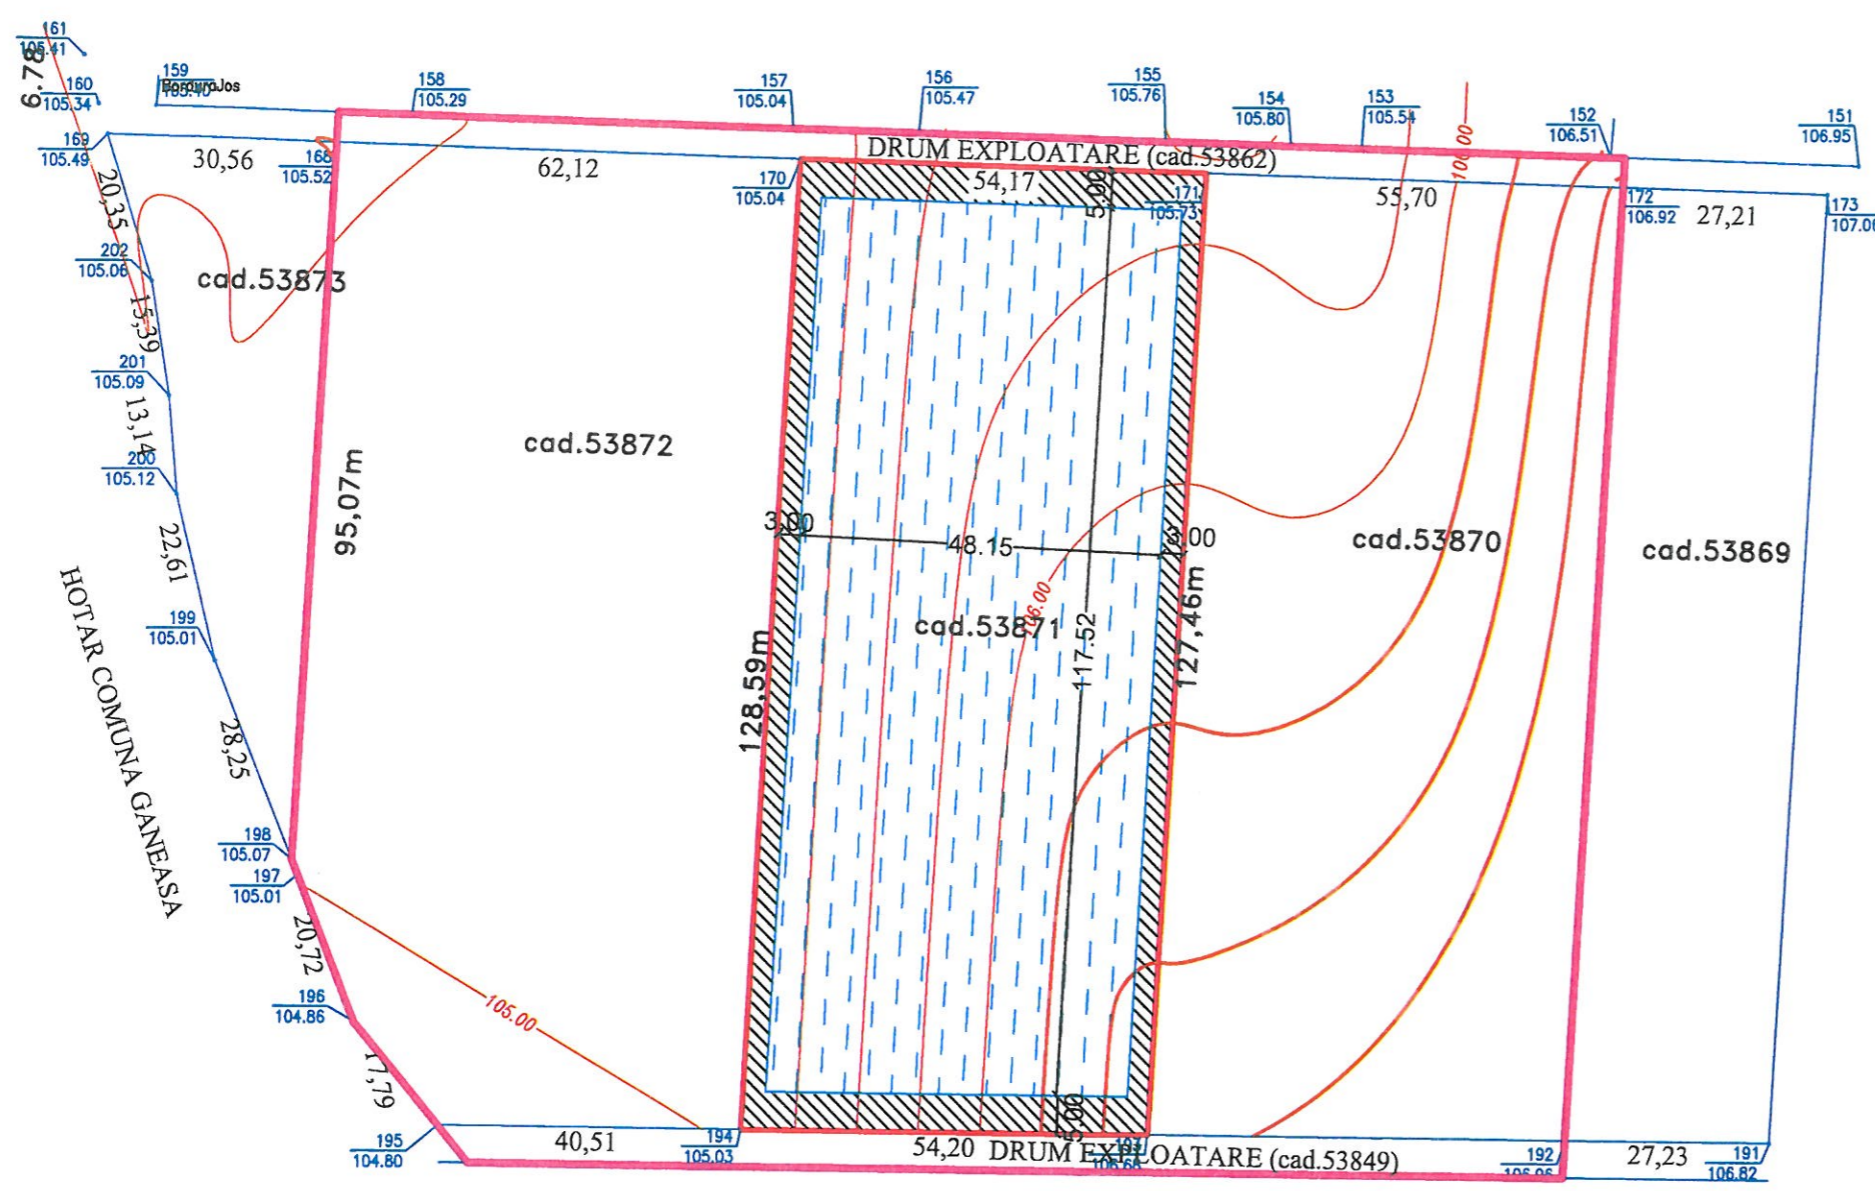

- LIMITA ZONA STUDIATA S=23120.40 mp
- LIMITA PROPRIETATE S=6933.00 mp
- ZONA DE PROTECTIE S=1249.93 mp
- IAZ PISCICOL S=5683.07 mp

P.O.T = 81.97
 C.U.T = 0.81

 P.O.T max=85%
 C.U.T max=0.85

Parcela (T57/3,P11)
 A

Nr. Pct.	Coordonate pct.de contur		Lungimi laturi D(i,i+1)
	X [m]	Y [m]	
171	322150.666	444365.136	127.460
193	322023.360	444358.875	54.200
194	322023.786	444304.677	128.589
170	322152.220	444310.993	54.165

S(T57/3,P11)=6933.00mp P=364.414m

PROIECTANT GENERAL S.C.PIRAMID PROIECT S.R.L CUI RO13406974, Cod fiscal: J28/188/2000 SLATINA, JUD. OLT Tel: 0249/430111 mobil: 0765/345081-0766/457478		Benef: SC BDM ROMAGREGATE S.R.L.	Nr.Pr. 121
		Den: INITIERE P.U.Z PENTRU CONSTRUIRE IAZ PISCICOL CU EXTRACTIE DE BALAST COMUNA SLATIOARA, T.57/3 SI P.11, JUD. OLT	Faza: STUDIU
ARHITECTURA: B.I.A Arh.Dascalu M	Desenat: ing.Florescu D.	Denumire Plan: PLAN DE SITUATIE	
Sc: 1:1000		Data: 28/04/2020	

