

COORDONATE STEREO IAZ PISCICOL PROPUS


Y=445690.702 X=323433.432
 Y=445893.230 X=323530.844
 Y=445893.933 X=323531.054
 Y=445894.492 X=323531.157
 Y=445894.924 X=323531.200
 Y=445895.521 X=323531.207
 Y=445895.917 X=323531.179
 Y=445896.395 X=323531.110
 Y=445896.855 X=323531.006
 Y=445897.366 X=323530.844
 Y=445897.763 X=323530.681
 Y=445898.220 X=323530.451

Parcela (T17/8,P15/1)

Nr. Pct.	Coordonate pct.de contur		Lungimi laturi D(i,i+1)
	X [m]	Y [m]	
12	323432.724	445677.694	249.492
1	323540.866	445902.531	38.639
2	323505.601	445918.323	249.495
11	323397.457	445693.484	38.640
S(T17/8,P15/1)=9637.00mp			P=576.267m

LEGENDA:

- LIMITA ZONA STUDIATA PRIN PUZ S=18426.00 mp
- - - - - LIMITA TEREN CE A GENERAT PUZ S=9637.00 mp
- DOMENIU PUBLIC
- ZONA CIRCULATII CAROSABILE EXISTENTE (C)
- TERENURI VECINE CARE APARTIN ZONEI STUDIATE PRIN PUZ
- ZONA UNITATI AGRICOLE
- PROPRIETATE PRIVATA PERSOANE FIZICE SI JURIDICE (A)
- TEREN CE APARTINE SC ECOMINERAL GRUP SRL
- ZONA PROPUSA PENTRU AGREMENT SI PRODUCTIE (SP+ P)
- IAZ PISCICOL CU EXTRACTIE DE BALAST S=6710.64 mp (P)
- ZONA DE PROTECTIE (SPATII PLANTATE CU GAZON SI ARBORI) S=2926.36 mp (SP)
- (Ex) SIMBOL UNITATE TERITORIALA DE REFERINTA
- (A) ZONA UNITATI AGRICOLE
- (C) ZONA CIRCULATII EXISTENTE
- (SP) + (P) ZONA AGREMENT SI PRODUCTIE
- SENSURI AUTO
- ACCESSE AUTO

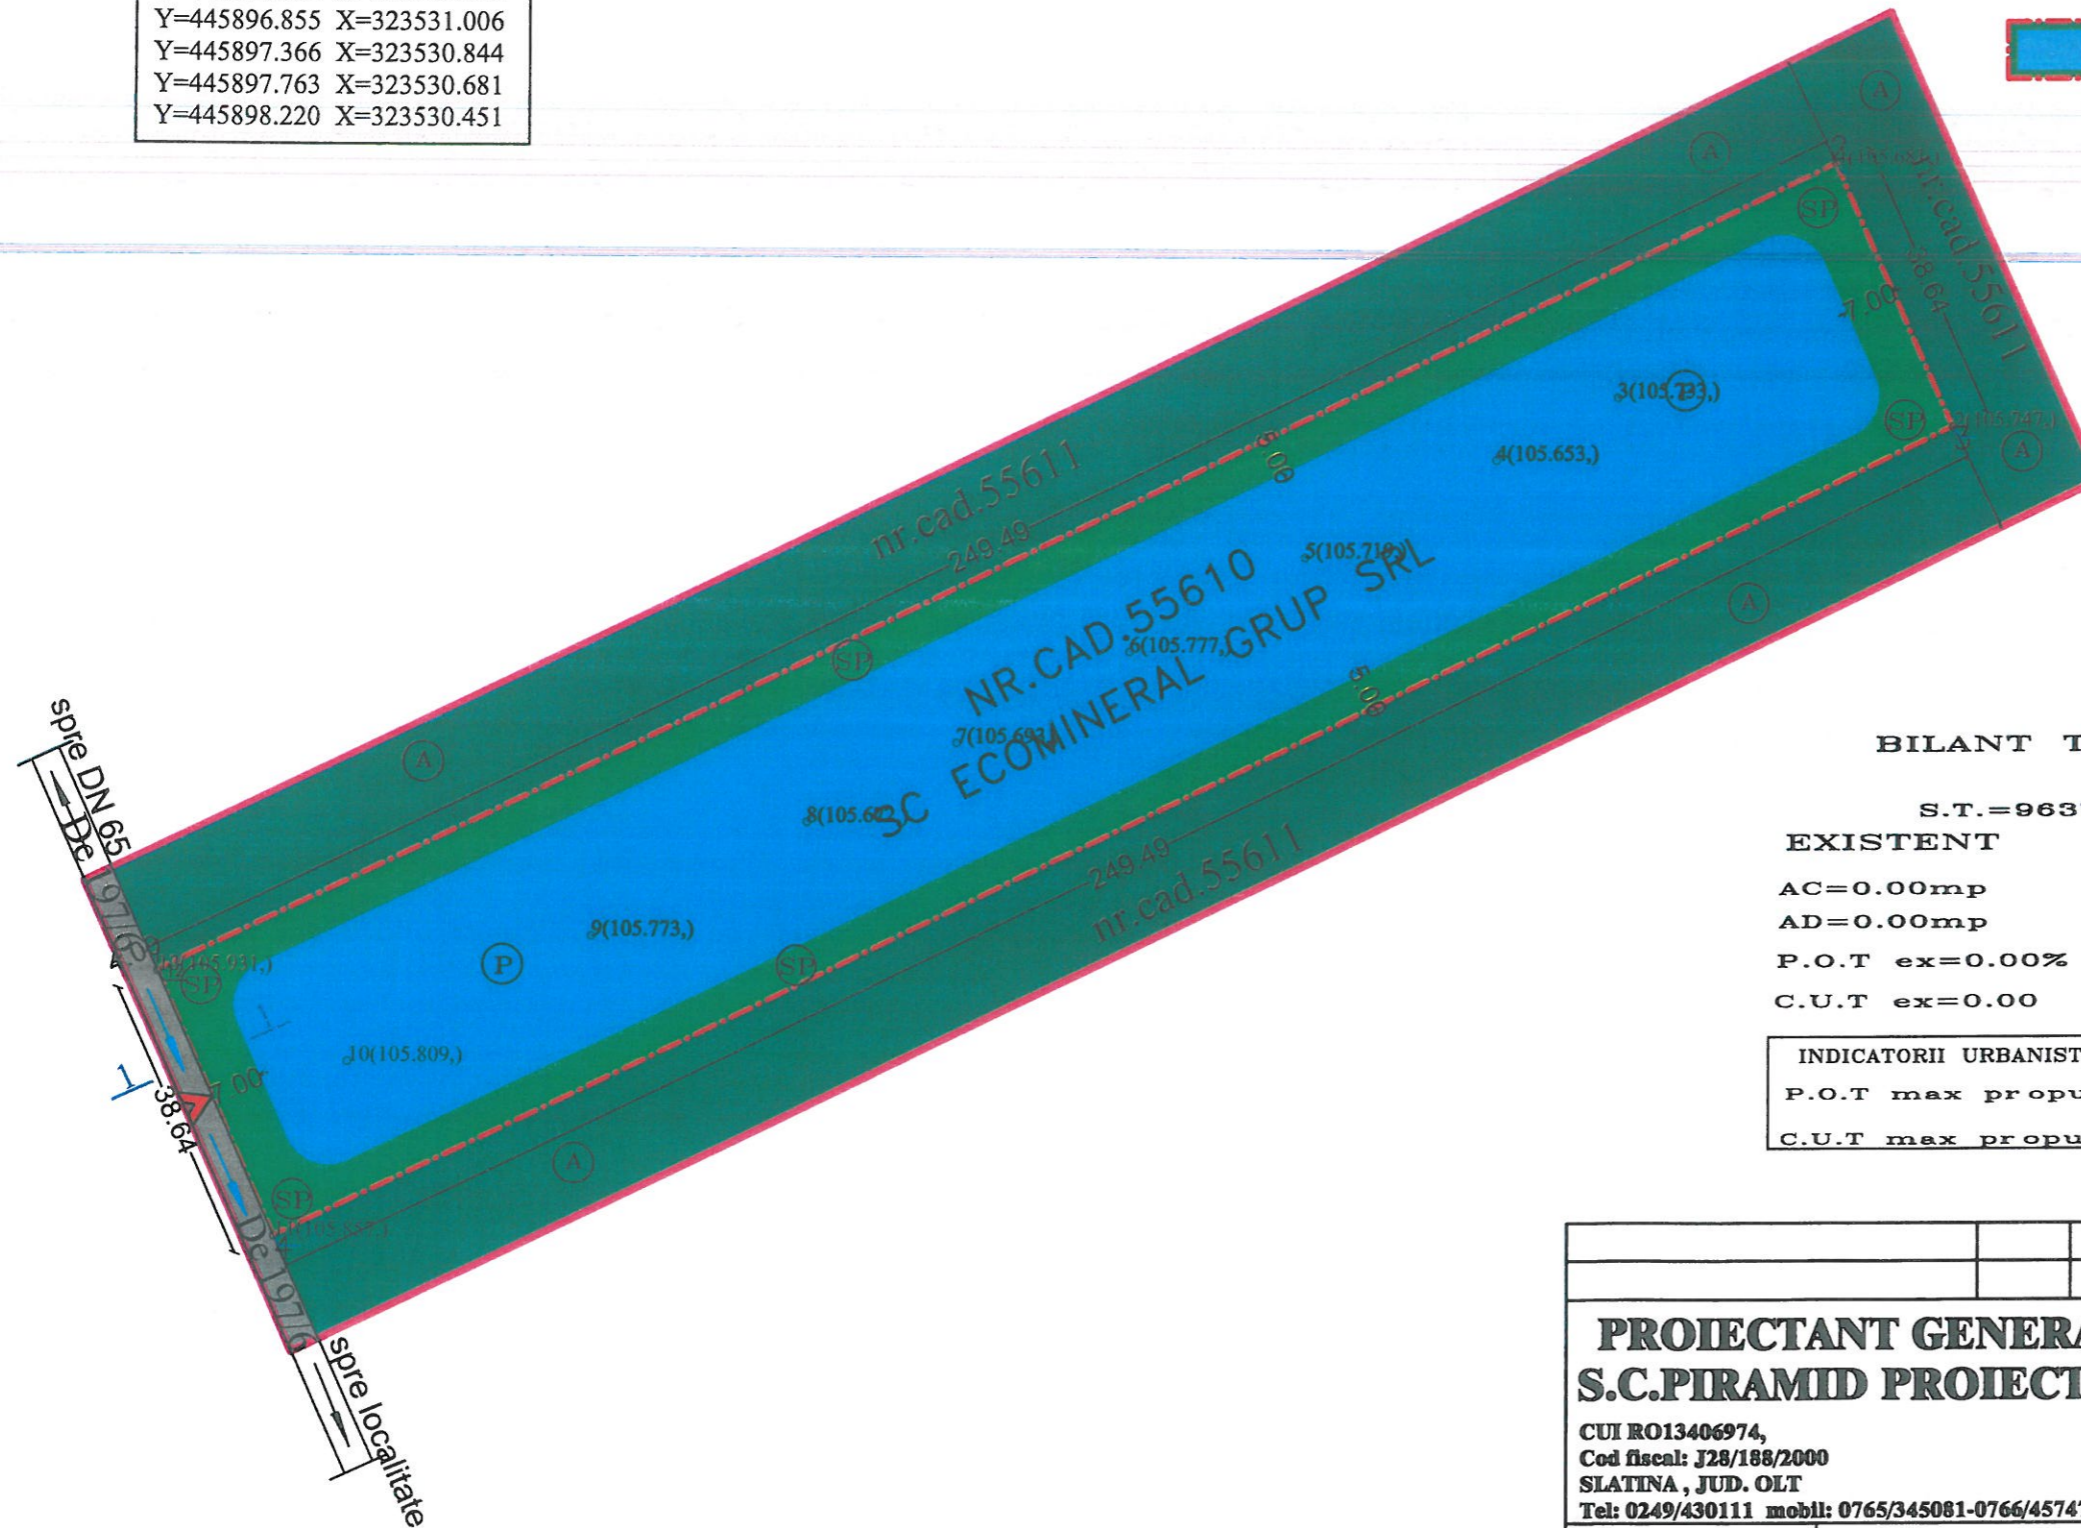

BILANT TERITORIAL:

S.T.=9637.00mp	
EXISTENT	PROPOS
AC=0.00mp	AC=6710.64mp
AD=0.00mp	AD=6710.64mp
P.O.T ex=0.00%	P.O.T propus=69.63
C.U.T ex=0.00	C.U.T propusa=0.69

INDICATORII URBANISTICI PROPUSI
 P.O.T max propus prin PUZ=75%
 C.U.T max propus prin PUZ=0.75



PROIECTANT GENERAL S.C.PIRAMID PROIECT S.R.L CUI RO13406974, Cod fiscal: J28/188/2000 SLATINA, JUD. OLT Tel: 0249/430111 mobil: 0765/345081-0766/457478		Benef: SC ECOMINERAL GRUP SRL	Nr. Pr. 190
		MUN. SLATINA, JUD. OLT	
Sef proiect		arh. Ionescu A.	Den: P.U.Z PENTRU CONSTRUIRE IAZ PISCICOL CU EXTRACTIE DE BALAST COMUNA SLATIOARA, T.17/8 SI P.15/1, JUD. OLT Faza: P.U.Z Nr. Pl. U.2
Proiectat		arh. Ionescu A.	
Desenat:		ing. Florescu D.	
Sc: 1:1000		Data: 05/08/2022	