


LEGENDA:

- LIMITA ZONA STUDIATA PRIN PUZ S=13913.18 mp
- LIMITA TEREN CE A GENERAT PUZ S=11929.00 mp
- LIMITA INTRAVILAN EXISTENT
- ZONA CIRCULATII CAROSABILE-DOMENIU PUBLIC
- ZONA CUPRINSA INTRE DRUM SI LIMITA DE PROPRIETATE DOMENIUL PUBLIC
- TERENURI VECINE-APARTINAND INTRAVILANULUI COM.SLATIOARA
- TERENURI VECINE-APARTINAND EXTRAVILANULUI COM.SLATIOARA
- TEREN INTRAVILAN ARABIL SI EXTRAVILAN ARABIL CE A GENERAT PUZ APARTINAND PERSOANEI JURIDICE SC BOGDAN BONIPLAST SRL NR.CAD.52303
- CONSTRUCTII PROPUSE PENTRU PRESTARI SERVICII

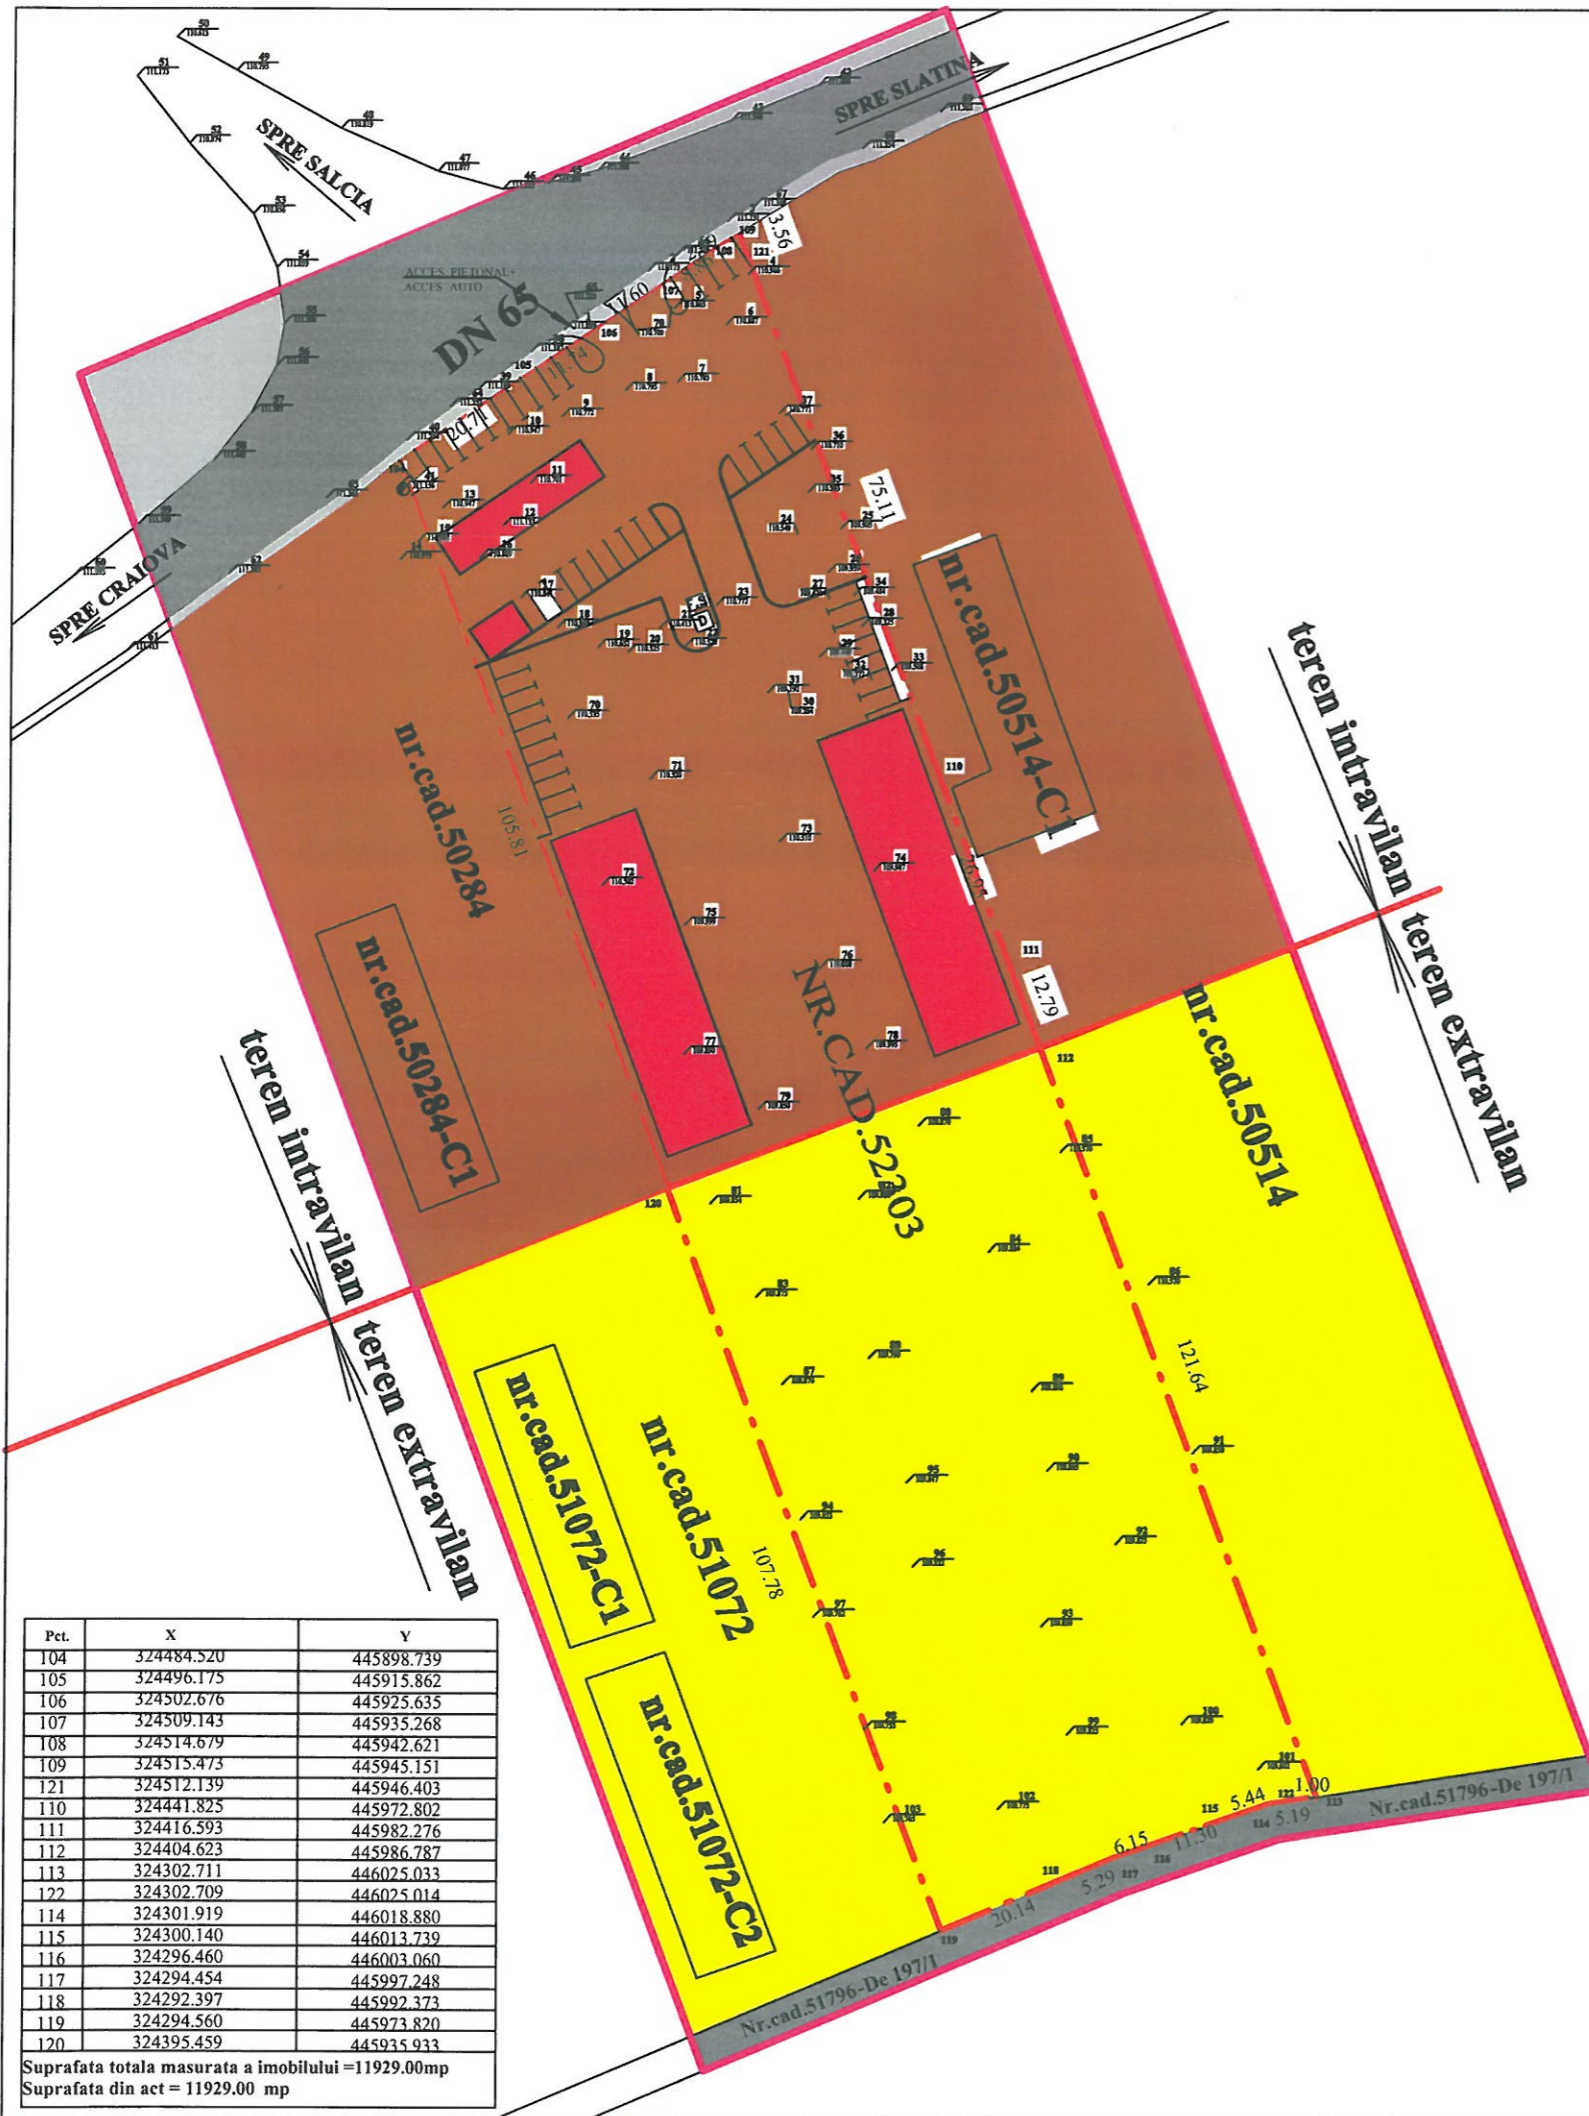

Pct.	X	Y
104	324484.520	445898.739
105	324496.175	445915.862
106	324502.676	445925.635
107	324509.143	445935.268
108	324514.679	445942.621
109	324515.473	445945.151
121	324512.139	445946.403
110	324441.825	445972.802
111	324416.593	445982.276
112	324404.623	445986.787
113	324302.711	446025.033
122	324302.709	446025.014
114	324301.919	446018.880
115	324300.140	446013.739
116	324296.460	446003.060
117	324294.454	445997.248
118	324292.397	445992.373
119	324294.560	445973.820
120	324395.459	445935.933

Suprafata totala masurata a imobilului = 11929.00mp
 Suprafata din act = 11929.00 mp

PROIECTANT GENERAL		Benef: SC BOGDAN BONIPLAST SRL MUN. SLATINA, JUD. OLT		Nr. Pr. 257
S.C.PIRAMID PROIECT S.R.L		Den: STUDIU DE OPORTUNITATE PENTRU CONSTRUIRE SERVICE AUTO, SPALATORIE AUTO, SPALATORIE COVOARE, ANEXA SI IMPREJMUIRE		Faza: STUDIU
CUI RO13406974, Cod fiscal: J28/188/2000 SLATINA, JUD. OLT Tel: 0249/430111 mobil: 0765/345081-0766/457478		Com.Slatioara, T 17/3, P 36,36/1,37,37/1, 37/1/1,38,38/1, Judetul Olt.		Nr.Pl. A.05
ARHITECTURA:	B.I.A Arh.Dascalu M	Denumire Plan: SITUATIE EXISTENTA- REGIMUL JURIDIC		
Sef proiect arhitectura	arh.Dascalu M	Sc: 1:1000		Data: 03/09/2020
Desenat:	ing.Florescu D.			

