


Plansa 02 - CONCEPT PROPOS Legenda

BILANT TERITORIAL

S teren studiat.....	20 000.00mp
Zona iaz piscicol.....	16 000.00mp
Zona alee de intretinere si acces pietonal.....	1 667.00mp
Spatii libere/verzi amenajate.....	1 463.00mp

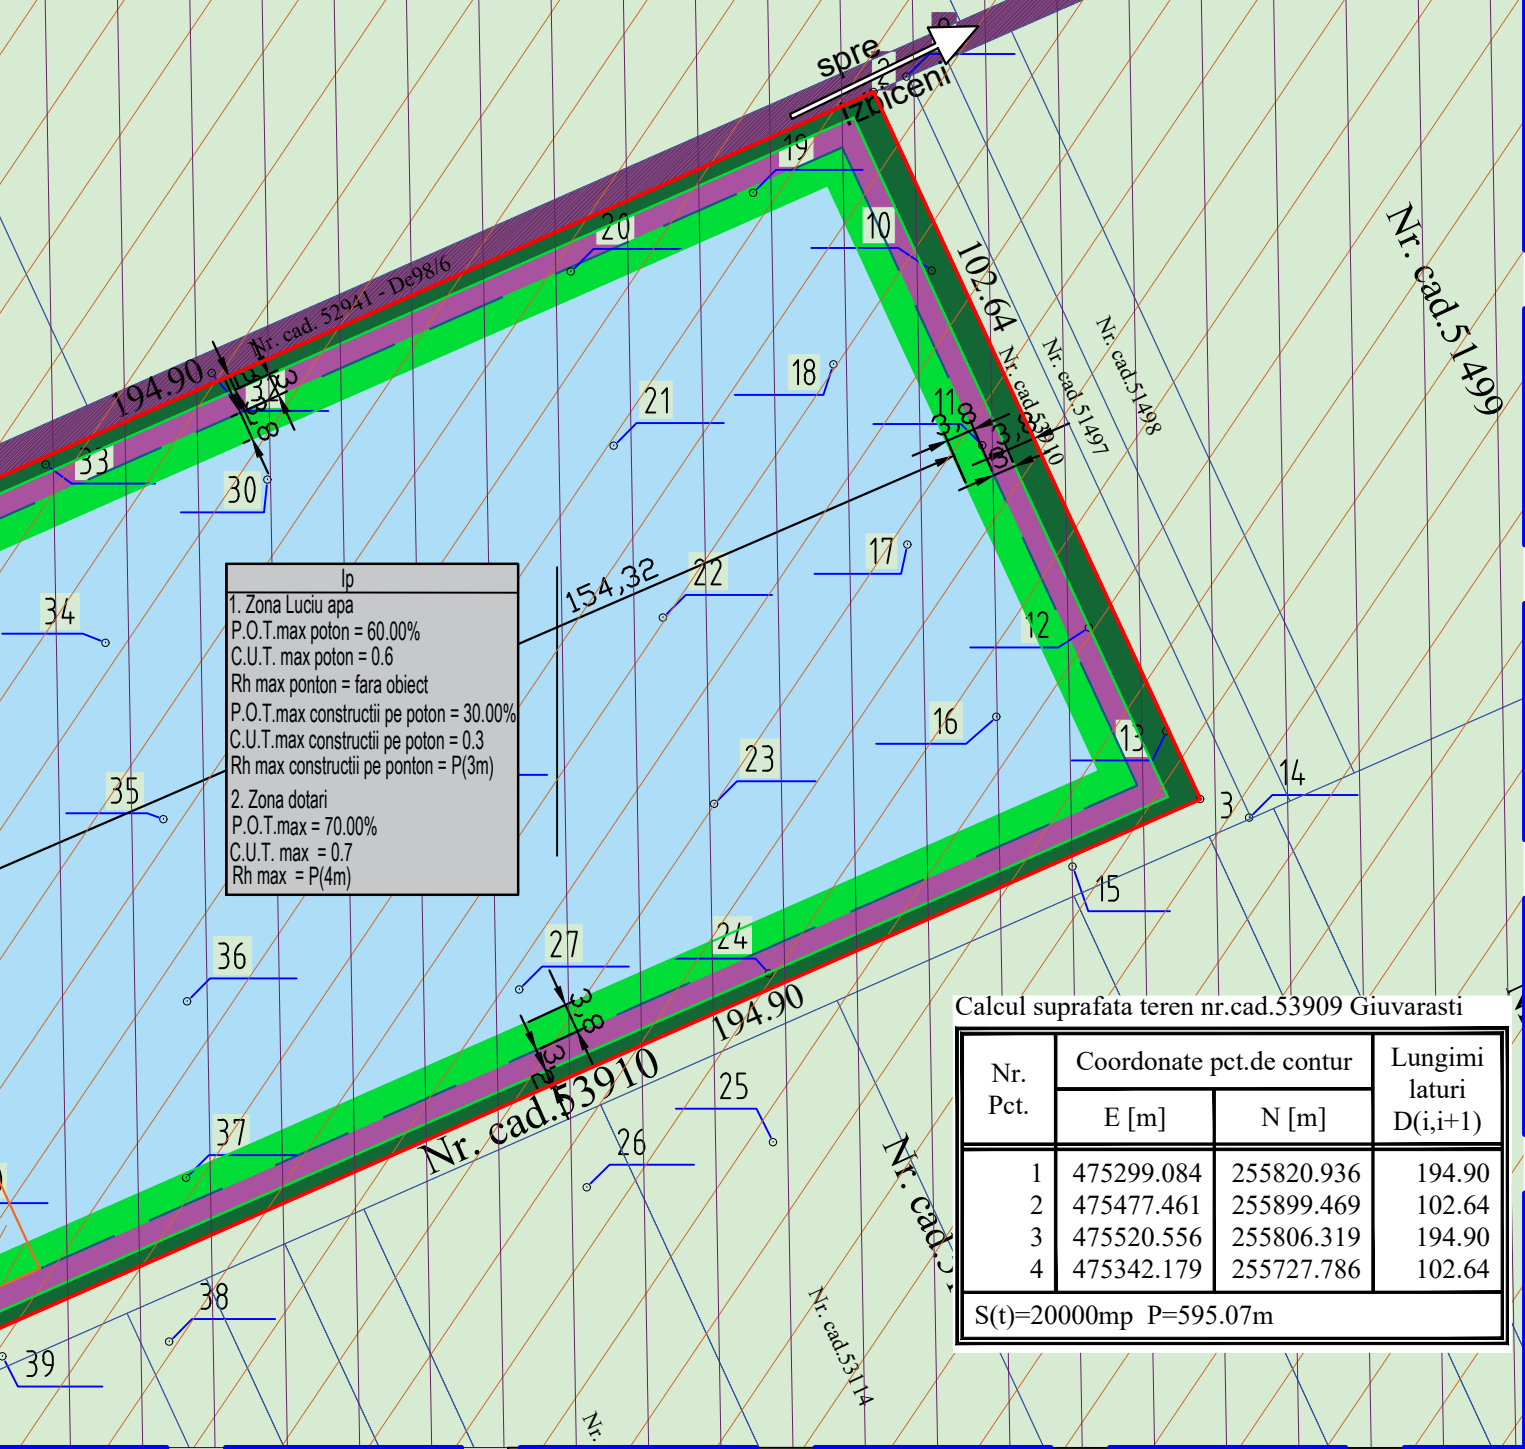

- Limite**
- Limita teren studiat
 - Limita teren ce a generat PUZ
 - Limita edificabil
 - Limita perimetru de exploatare
- Acces si cai de comunicatii**
- Acces circulatie pietonala cu acces carosabil accidental
 - Drum de exploatare
- Zonificare functionala**
- Zona amplasare dotari aferente iazului piscicol
 - Zona luciu de apa
 - Alee de intretinere si acces pietonal
 - Zona spatiu verde
 - Zona taluz inierbat
 - Zona amplasare pontoane
 - Zona teren pasune in extravilan
- Arii protejate**
- Sit natura 2000 ROSPCI0376 Raul Olt intre Maruntei si Turnu Magurele
 - Sit natura 2000 ROSPA0024 Conflueta Olt-Dunare
- Retele tehnico-edilitare**
- Zona bazin vidanjabil
 - Zona put forat

Calcul suprafata teren nr.cad.53910 Giuvarasti

Nr. Pct.	Coordonate pct.de contur		Lungimi laturi D(i,i+1)
	E [m]	N [m]	
1	475299.084	255820.936	194.90
2	475477.461	255899.469	102.64
3	475520.556	255806.319	194.90
4	475342.179	255727.786	102.64

S(t)=20000mp P=595.07m