

LEGENDA:


- (A) ZONA TERENURI AGRICOLE-TEREN EXTRAVILAN ARABIL
- (C) ZONA CIRCULATII EXISTENTE
- (IS) ZONA PENTRU INSTITUTII SI SERVICII
- (TE) ZONA ECHIPARE TEHNICO-EDILITARA

- LIMITA ZONA STUDIATA S=31913.18 mp
- LIMITA PROPRIETATE S=11929.00 mp
- LIMITA INTRAVILAN EXISTENT
- LIMITA ZONA DE SIGURANTA
- LIMITA GARD
- ZONA CIRCULATII CAROSABILE
- ZONA CUPRINSA INTRE DRUM SI LIMITA TEREN STUDIAT
- SPATIU VERDE
- CONSTRUCTII PROPUSE CU REGIM DE INALTIME P
- PLATFORMA BETONATA+ALEI ACCES
- ZONA INSTITUTII SI SERVICII CONFORM PUG (IS) TERENURI VECINE
- PROPRIETATE PRIVATA PERSOANE JURIDICE SI PERSOANE FIZICE
- ZONA UNITATI AGRICOLE (A)
- CONSTRUCTII EXISTENTE
- LOCURI PARCARE-30
- F.S. FOSA SEPTICA
- D DECANTOR
- PLATFORMA DE GUNOI
- PG
- ▲ ACCES AUTO
- ▲ ACCES PIETONAL

BILANT TERITORIAL:
S.T.=11929.00mp

EXISTENT	PROPUS
AC=0.00mp	AC=1308.82mp
AD=0.00mp	AD=1308.82mp
AU=0.00mp	AU=1283.70mp
P.O.T ex=0%	P.O.T propus=10.97%
C.U.T ex=0.0	C.U.T propusa=0.10

INDICATORII URBANISTICI PROPUSI
P.O.T max propus prin PUZ=30%
C.U.T max propus prin PUZ=0.3

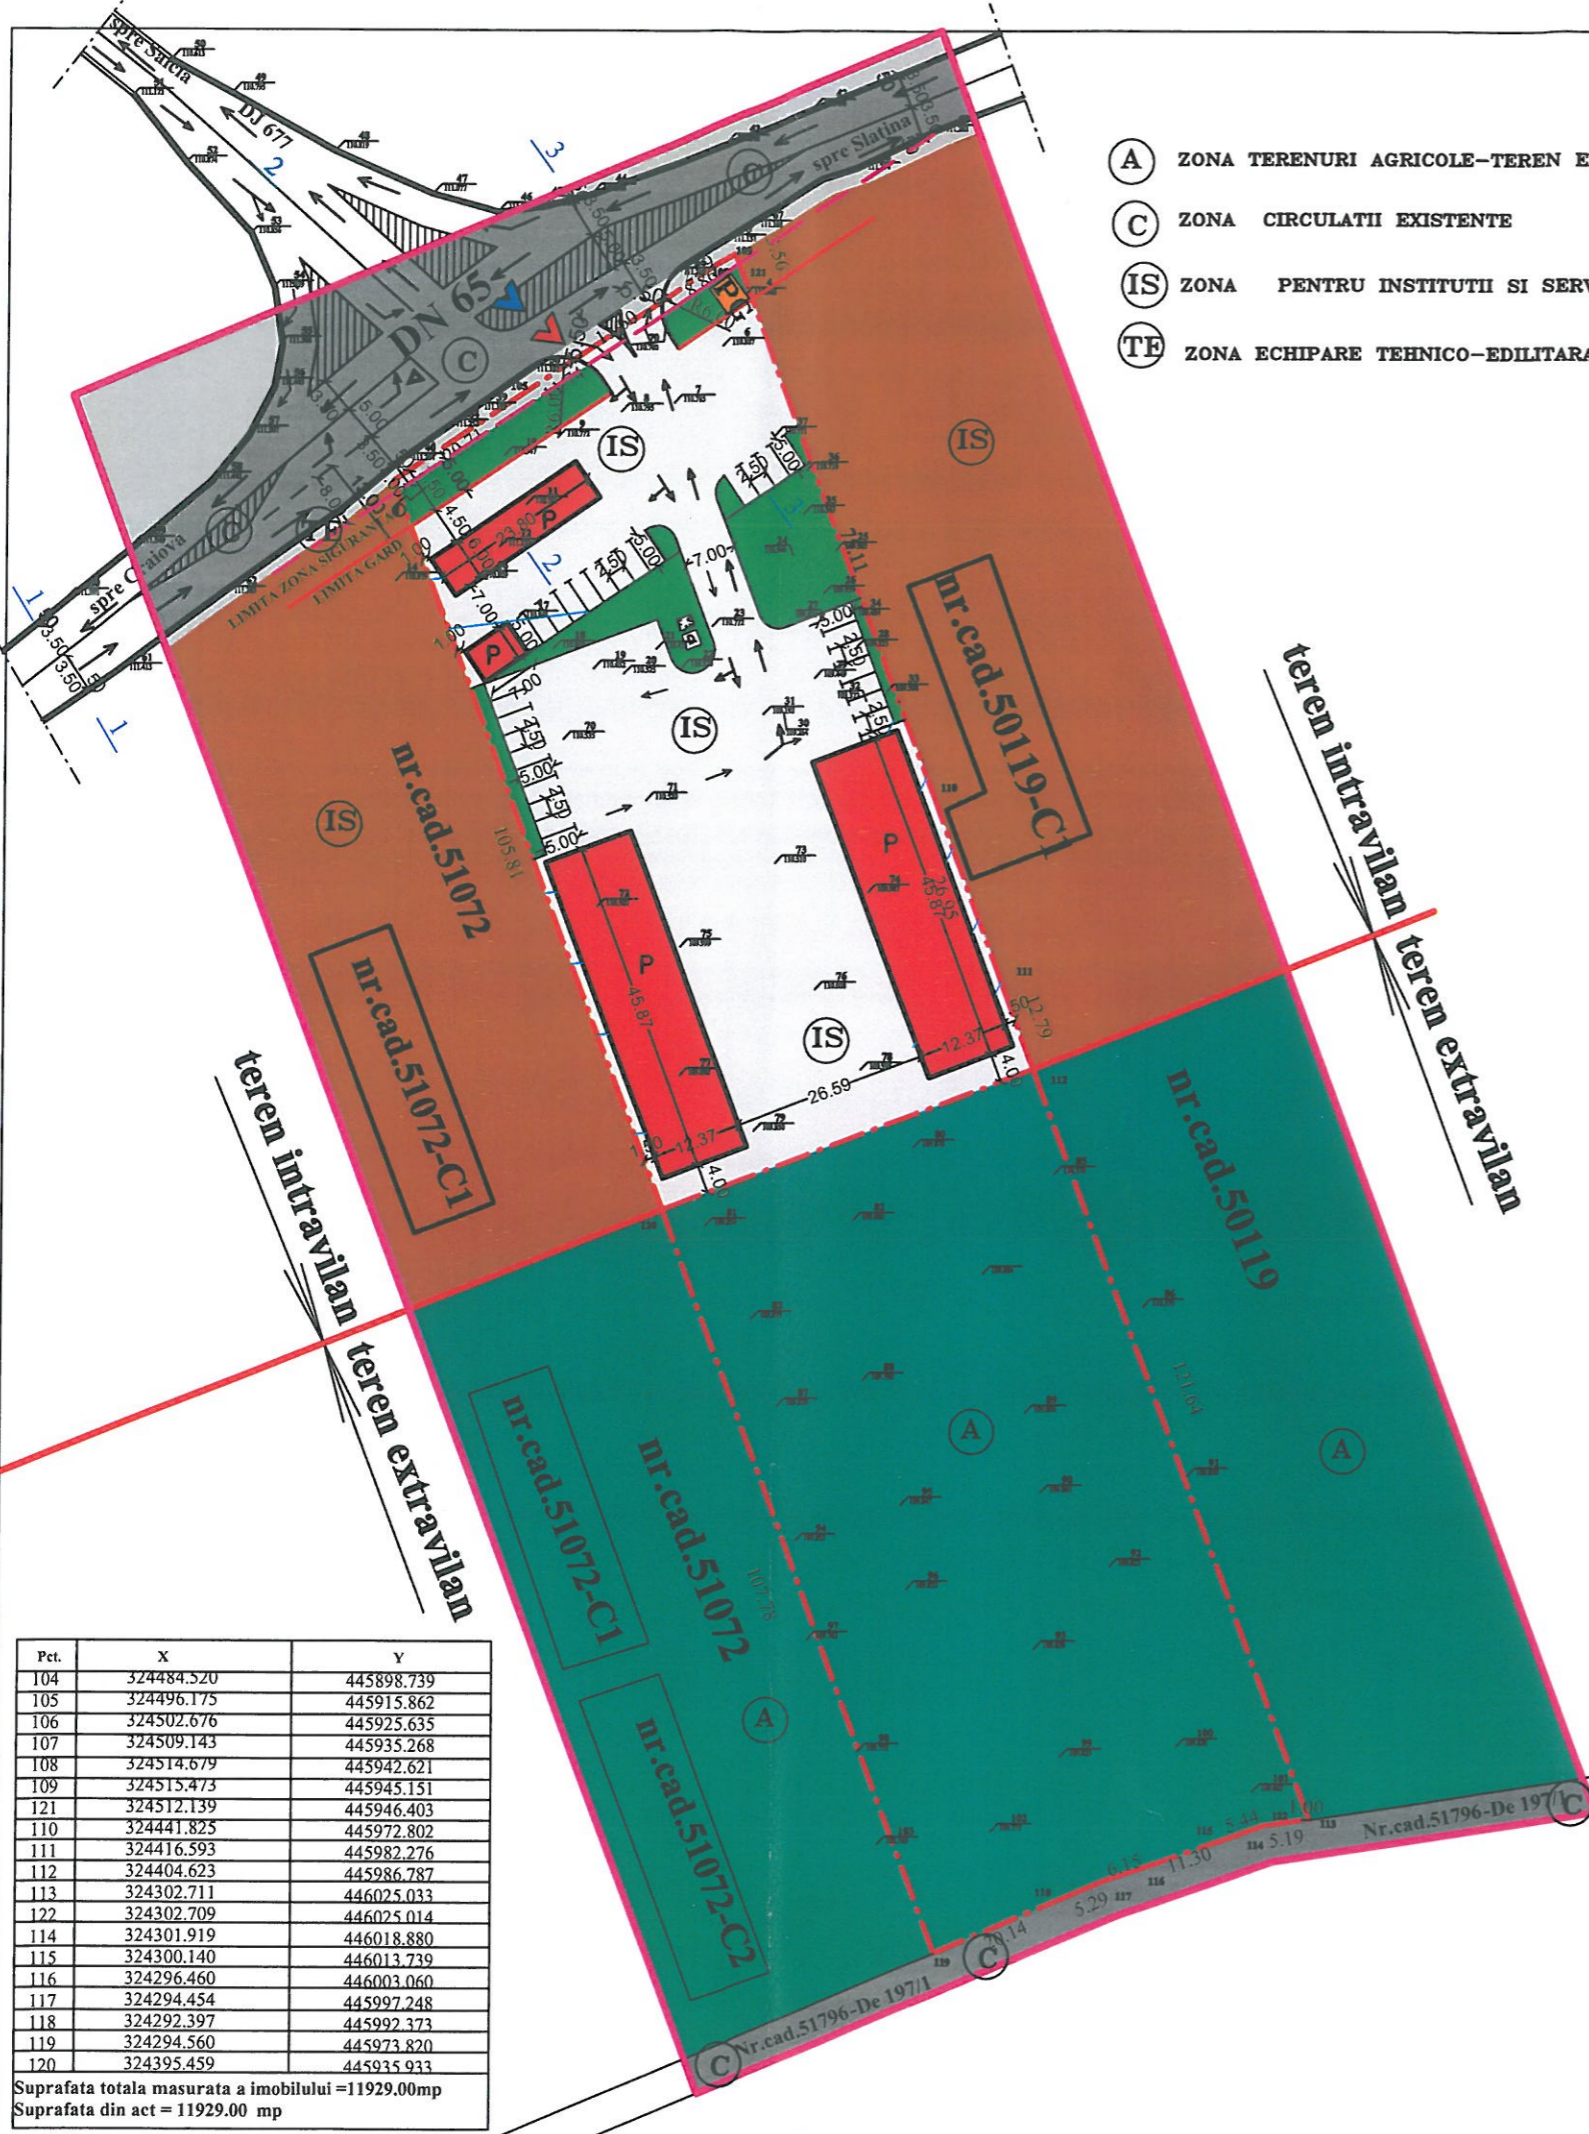

Pct.	X	Y
104	324484.520	445898.739
105	324496.175	445915.862
106	324502.676	445925.635
107	324509.143	445935.268
108	324514.679	445942.621
109	324515.473	445945.151
121	324512.139	445946.403
110	324441.825	445972.802
111	324416.593	445982.276
112	324404.623	445986.787
113	324302.711	446025.033
122	324302.709	446025.014
114	324301.919	446018.880
115	324300.140	446013.739
116	324296.460	446003.060
117	324294.454	445997.248
118	324292.397	445992.373
119	324294.560	445973.820
120	324395.459	445935.933

Suprafata totala masurata a imobilului = 11929.00mp
Suprafata din act = 11929.00 mp



PROIECTANT GENERAL S.C.PIRAMID PROIECT S.R.L. CUI RO13406974, Cod fiscal: J28/188/2000 SLATINA, JUD. OLT Tel: 0249/430111 mobil: 0765/345081-0766/457478		Benef: SC BOGDAN BONIPLAST SRL MUN. SLATINA, JUD. OLT	Nr.Pr. 257
		Den: P.U.Z PENTRU CONSTRUIRE SERVICE AUTO, SPALATORIE AUTO, SPALATORIE COVOARE, ANEXA SI IMPREJMUIRE Com.Slatioara, T 17/3, P 36,36/1,37,37/1 37/1/1,38,38/1, Judetul Olt.	Faza: P.U.Z
ARHITECTURA:	B.I.A Arh.Dascalu M.	Denumire Plan: REGLEMENTARI URBANISTICE -ZONIFICARE	Nr.Pl. U.2
Sef proiect arhitectura	arh.Dascalu M.	Sc: 1:1000	Data: 03/09/2020
Desenat:	ing.Florescu D.		