


COORDONATE STEREO LOCUINTA

1	X=461596.8425	Y=296578.7148
2	X=461592.3570	Y=296569.8332
3	X=461588.9650	Y=296571.5462
4	X=461588.5142	Y=296570.6536
5	X=461585.3008	Y=296572.2765
6	X=461585.7516	Y=296573.1691
7	X=461581.7348	Y=296575.1978
8	X=461580.6980	Y=296573.1447
9	X=461577.3060	Y=296574.8578
10	X=461582.8283	Y=296585.7924

COORDONATE STEREO ANEXA

1	X=461592.3625	Y=296563.0540
2	X=461594.9364	Y=296568.4739
3	X=461603.9695	Y=296564.1841
4	X=461601.3956	Y=296558.7642

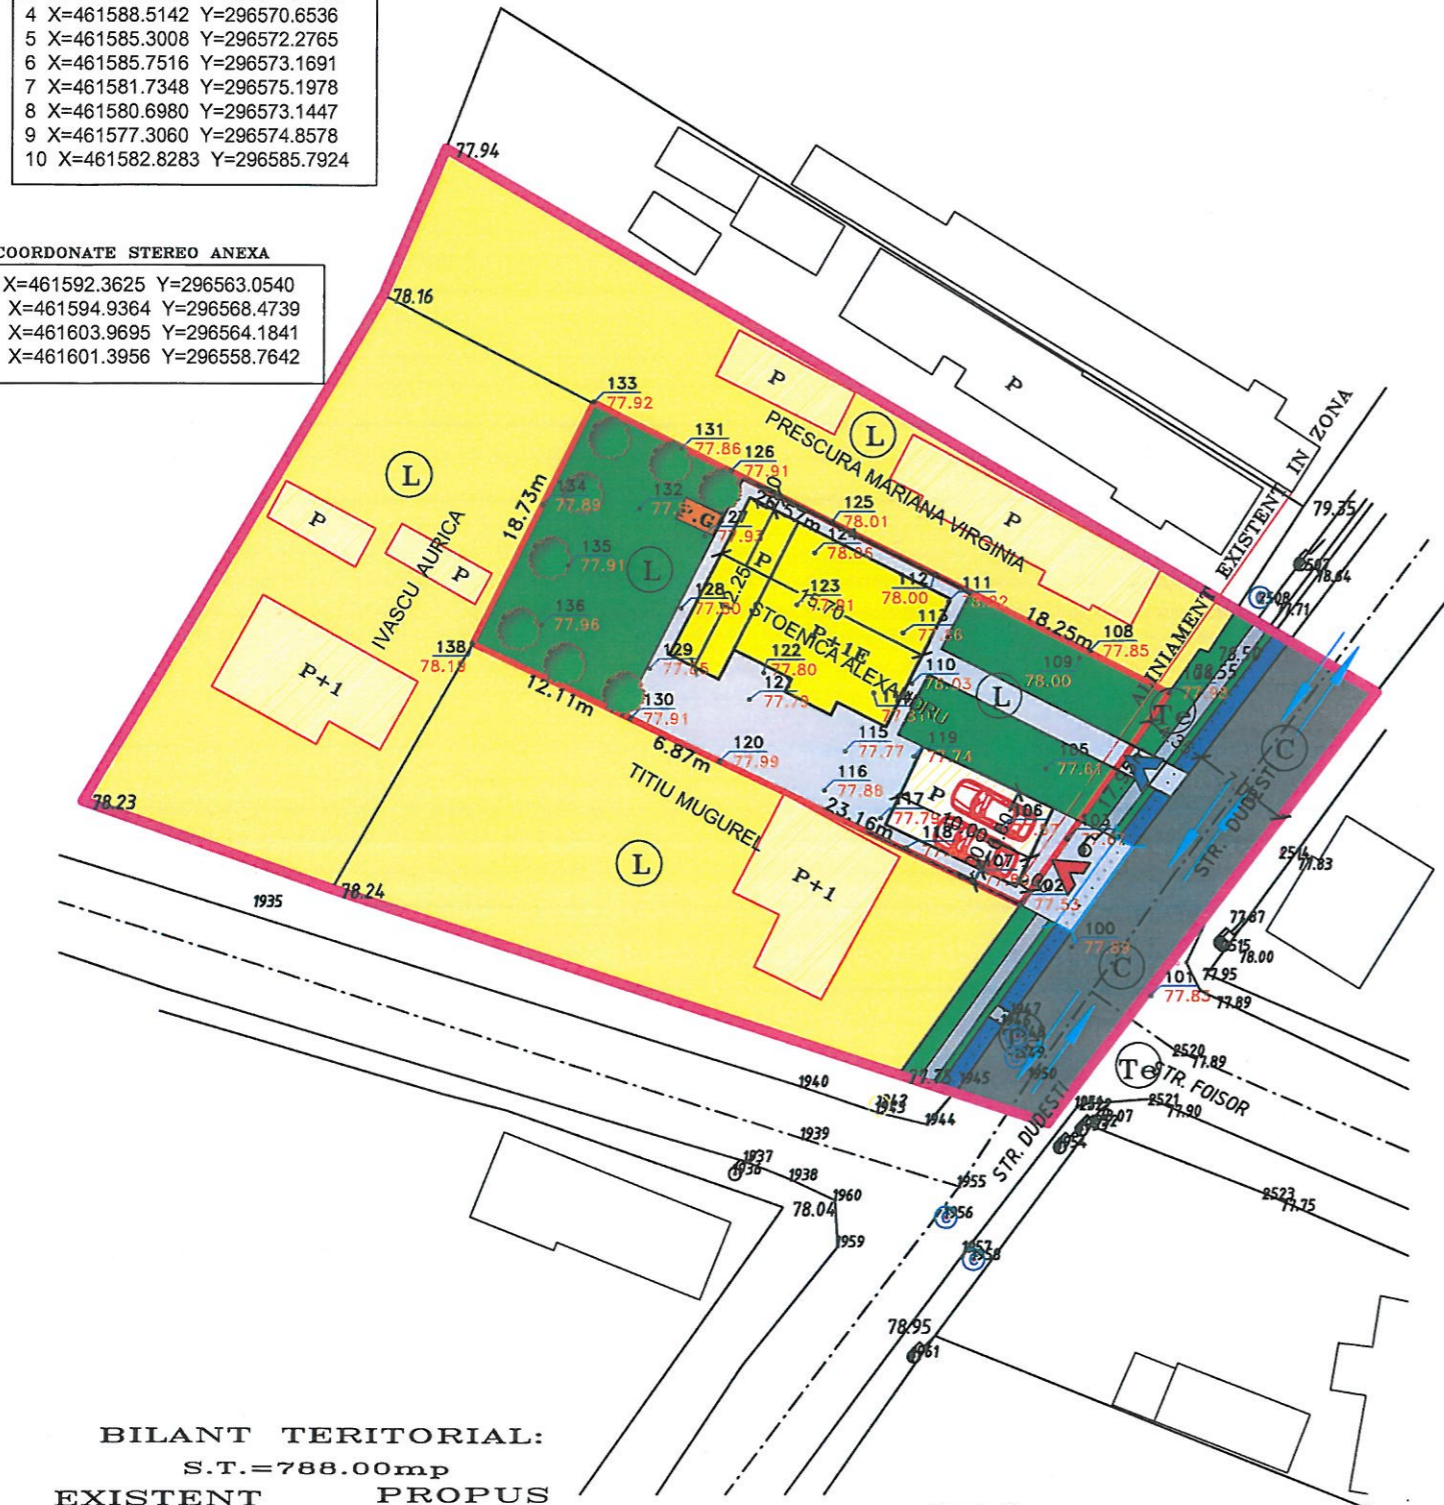

BILANT TERITORIAL:

S.T.=788.00mp	
EXISTENT	PROPOS
AC=0.00mp	AC=228.55mp
AD=0.00mp	AD=388.36mp
P.O.T ex=0%	P.O.T propus=29%
C.U.T ex=0.0	C.U.T propusa=0.49

INDICATORII URBANISTICI PROPUSI	
P.O.T max propus prin PUZ=45%	
C.U.T max propus prin PUZ=0.9	

Parcela (1)

Nr. Pct.	Coordonate pct.de contur		Lungimi laturi D(i,i+1)
	X [m]	Y [m]	
102	296557.5050	461601.7160	17.95
104	296572.1950	461612.0300	18.25
112	296580.4220	461595.7400	26.57
133	296592.3720	461572.0130	18.73
137	296575.6030	461563.6670	12.11
130	296570.4120	461574.6080	6.87
120	296567.4390	461580.7980	23.16

S(1)=793mp P=123.63m

LEGENDA:  
SITUATIE PROPUSA -REGLEMENTARI

- LIMITA ZONA STUDIATA PRIN PUZ S=3182.95 mp
- LIMITA TEREN CE A GENERAT PUZ S=788.00 mp
- ZONA CIRCULATII CAROSABILE EXISTENTE
- ZONA CIRCULATII PIETONALE EXISTENTE
- ZONA SPATII VERZI EXISTENTE
- RIGOLA
- TERENURI APARTINAND INTRAVILANULUI LOC.DRAGANESTI-OLT  
TERENURI VECINE CARE APARTIN ZONEI STUDIATE PRIN PUZ  
PROPRIETATE PERSOANE FIZICE-ZONA DE LOCUINTE
- CONSTRUCTII EXISTENTE PE TERENURILE VECINE  
PROPRIETATE PERSOANE FIZICE  
CONSTRUCTII CU DESTINATIA DE LOCUINTE SI ANEXE CU REGIM DE INALTIME  
P PANA LA P+1
- CONSTRUCTIE PROPUSA CU DESTINATIA DE LOCUINTA CU REGIM DE  
INALTIME P-P+1E CE SE VA REALIZA PE TERENUL CE A GENERAT PUZ  
CU NR.CAD.50383 APARTINAND PERSOANEI FIZICE STOENICA ALEXANDRU
- CONSTRUCTIE PROPUSA CU DESTINATIA DE ANEXA CU REGIM DE  
INALTIME P CE SE VA REALIZA PE TERENUL CE A GENERAT PUZ  
CU NR.CAD.50383 APARTINAND PERSOANEI FIZICE STOENICA ALEXANDRU
- SPATII VERZI PROPUSE IN INCINTA TERENULUI CE A GENERAT PUZ
- PLATFORMA BETONATA+ALEI ACCES IN INCINTA TERENULUI  
CE A GENERAT PUZ
- PLATFORMA GUNOI
- PODET TUBULAR CE SE VA REALIZA PT ACCESUL AUTO
- SIMBOL UNITATE TERITORIALA DE REFERINTA
- ZONA DE LOCUINTE
- ZONA CIRCULATII EXISTENTE
- ZONA ECHIPARE TEHNICO-EDILITARA
- SENSURI AUTO
- ACCESE AUTO
- ACCESE PIETONALE



<b>PROIECTANT GENERAL</b> <b>S.C.PIRAMID PROIECT S.R.L</b>		Benef:	STOENICA ALEXANDRU DRAGANESTI-OLT, JUD.OLT	Nr.Pr.	13
CUI RO13406974, Cod fiscal: J28/188/2000 SLATINA, JUD. OLT Tel: 0249/430111 mobil: 0765/345081-0766/457478		Den:	P.U.Z PENTRU CONSTRUIRE LOCUINTA P+1E SI ANEXA DRAGANESTI-OLT STR. DUESTI, NR. 34, JUD. OLT	Faza:	P.U.Z
Sef proiect	arh. Ionescu A.	Denumire Plan:	REGLEMENTARI URBANISTICE ZONIFICARE	Nr.Pl.	U.2
Proiectat	arh. Ionescu A.	Sc:1:500	Data:14/01/2022		
Desenat:	ing. Florescu D.				