


PLAN URBANISTIC ZONAL

CONSTRUIRE ANSAMBLU REZIDENTIAL

ZONA CLOCOCIOV - SLATINA

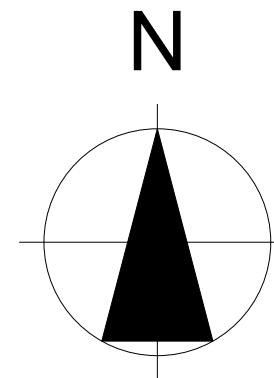


LEGENDA

- LIMITA PROPRIETATE
- - - LIMITA ZONA STUDIATA
- ZONA LOCUINTE PROPUSE
- ZONA CIRCULATIE CAROSABILA
- ZONA SPATII VERZI
- E — TRASEU CABLURI ELECTRICE SUBTERANE
- A — RETEA APA POTABILA
- C — RETEA CANALIZARE
- POST TRANSFORMARE
- CAMIN APA

BILANT TERITORIAL

SPECIFICATIE	HA	%
SUPRAFATA TOTALA TEREN STUDIAT	2,0	
DIN CARE : PROPRIETATE PRIVATA	1,6	100
DOMENIU PUBLIC	0,4	
SUPRAFATA CONSTRUITA	0,28	14
SUPRAFATA CAROSABILA	0,32	16
SUPRAFATA PIETONALA	0,10	5
SPATII VERZI	1,30	65

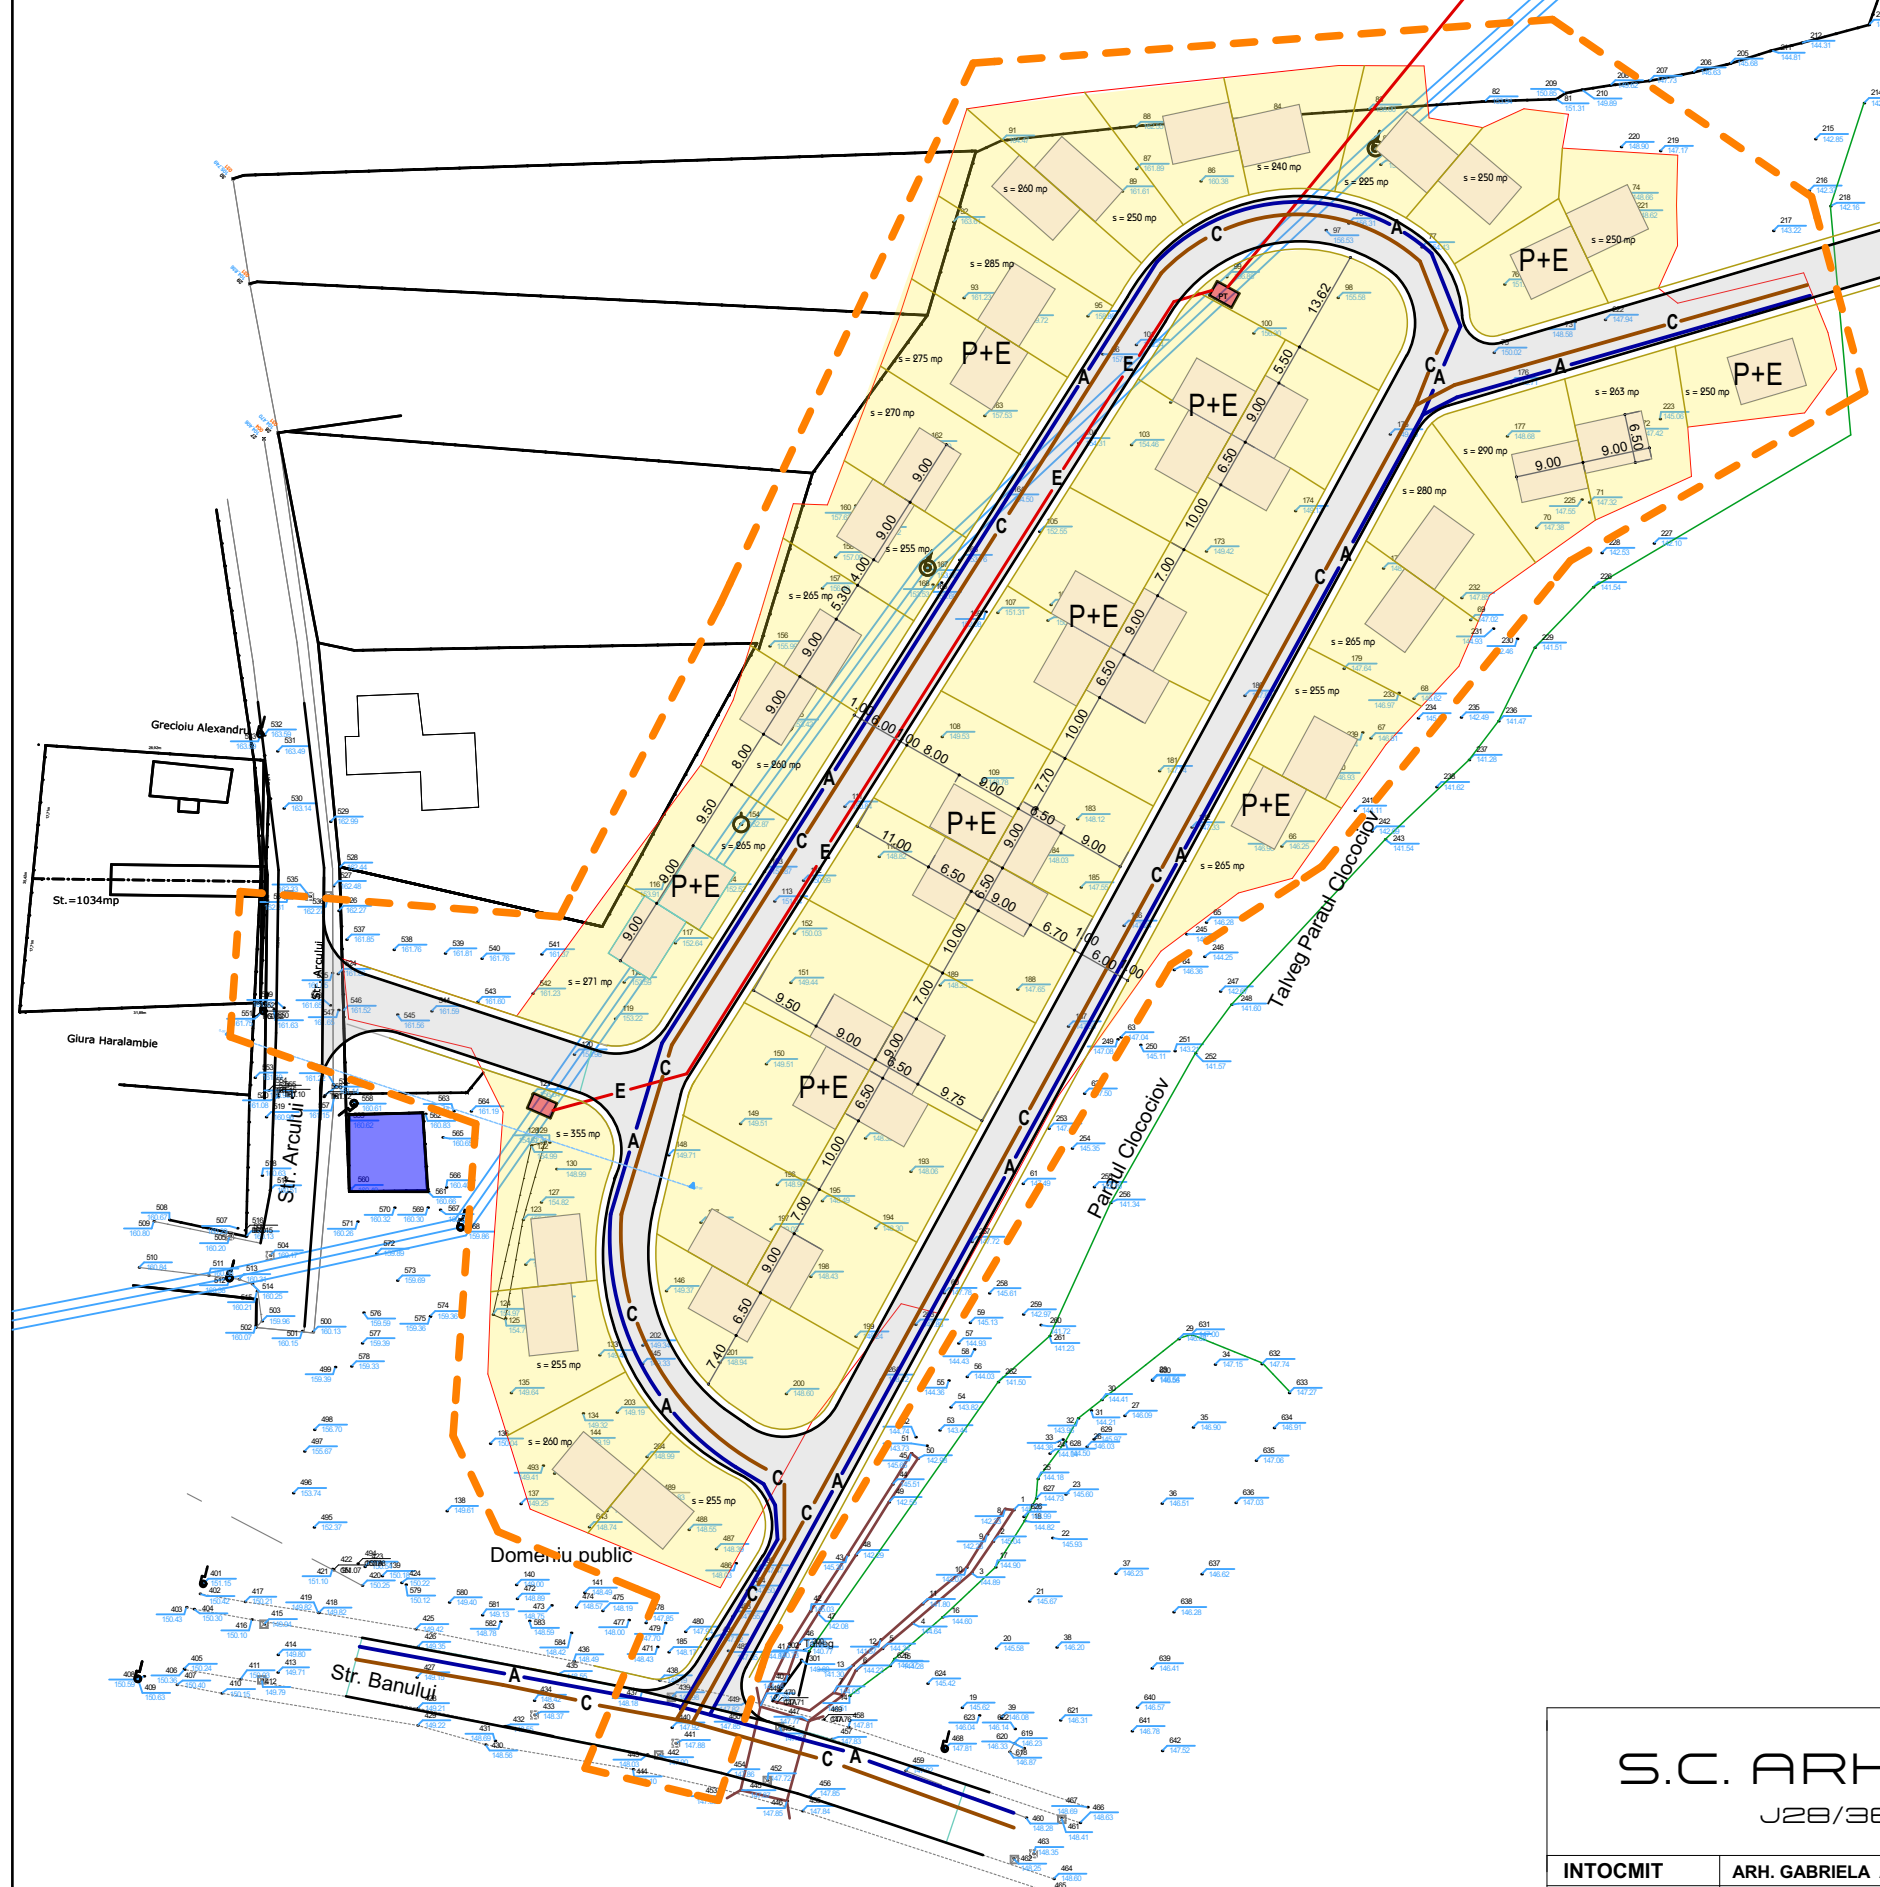

S.C. ARHIAL. S.R.L.
J28/369/2002

Beneficiar: S.C. MARCONF S.R.L.
P.U.Z.
CONSTRUIRE ANSAMBLU
REZIDENTIAL

PR.NR
41.16
FAZA
P.U.Z.
SCARA
1 : 1000
PLANSE
U4

INTOCMIT	ARH. GABRIELA ANTON
DESENAT	ARH. ALEXANDRU IONESCU
VERIFICAT	ARH. GEORGETA STEFANA

REGLEMENTARI