




**LEGENDA:**

- LIMITA P.U.Z. S=3647.56mp
- CIRCULATII CAROSABILE
- AMPRIZA DRUM
- ALEEI ACESE
- SPATII VERZI
- CONSRTUCTIE PROPUSA
- F FANTANA
- F.S FOSA SEPTICA
- PARCARE-60 locuri
- SANT

**BILANT TERITORIAL:**

S.T.=3647.56mp  
 A.c.=541.26mp  
 A.d.=672.66mp  
 P.O.T=14.83%  
 C.U.T=0.18  
 P.O.T max=45%  
 C.U.T max=1.5

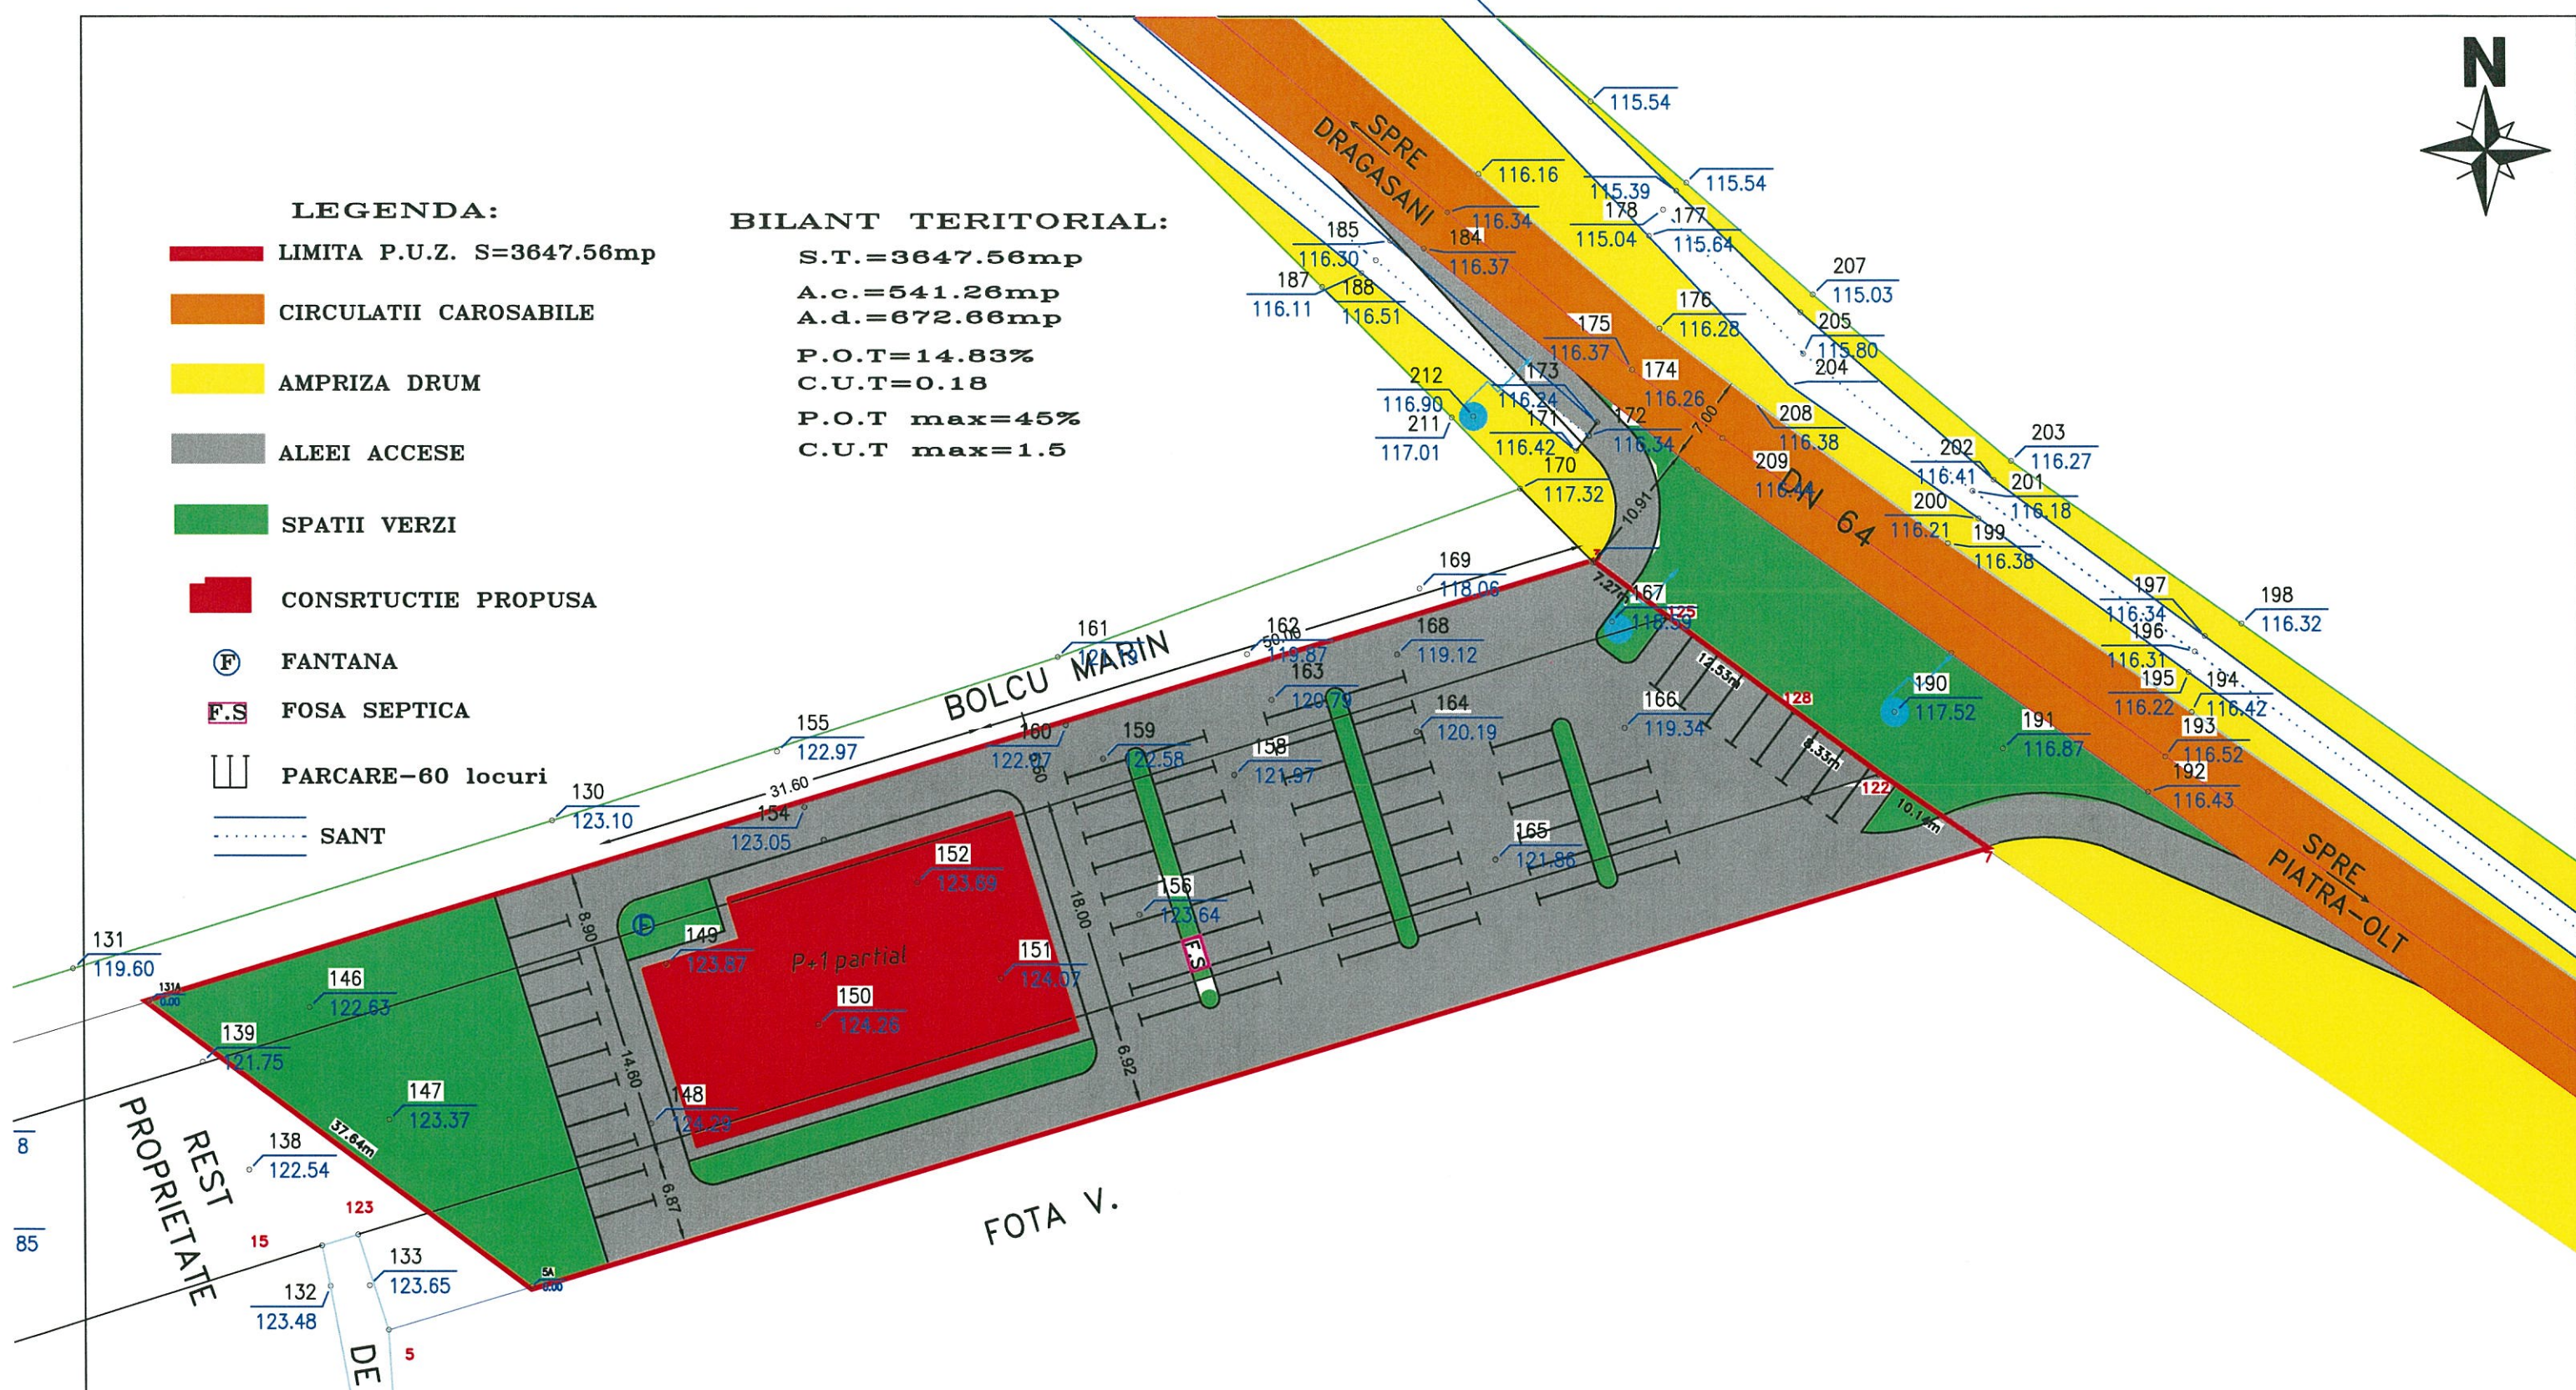

INVENTAR DE COORDONATE STEREO 1970  
 INTRAVILAN PROPUS

Nr. Pct.	Coordonate pct.de contur		Lungimi laturi D(i, i+1)
	X [m]	Y [m]	
7	322064.858	442711.545	120.445
5A	322030.050	442596.239	37.643
131A	322052.613	442566.107	119.690
3	322087.400	442680.630	7.272
125	322083.040	442686.450	12.531
128	322075.537	442696.486	8.329
122	322070.585	442703.183	10.135

S(DE2)=3647.56MP

<b>PROIECTANT GENERAL</b> <b>S.C.PIRAMID PROIECT S.R.L</b> CUI RO13406974, Cod fiscal: J28/188/2000 SLATINA, JUD. OLT Tel: 0249/430111 mobil: 0765/345081-0766/457478		Benef: DUMITRASCU NICUSOR-IRINEL COM. GANEASA, JUD. OLT	Nr. Pr. 30
		Den: P.U.Z PENTRU INCLUDERE TEREN IN INTRAVILAN PENTRU CONSTRUIRE CLUB+LOCUINTA COM. GANEASA, T.105, P.47, P.42/1, P.46, SI P.47, JUD. OLT	Faza: P.U.Z Nr. Pl.
ARHITECTURA: Arh. Dascalu M	B.I.A	Denumire Plan: REGLEMENTARI	
Sef proiect arhitectura arh. Dascalu M			
Desenat: ing. Florescu D.		Sc: 1:500	Data: 02/2016
		<b>U 3</b>	